

DRAWING SCHEDULE

A00	COVER PAGE
A01	LOCALITY PLAN
A02	SITE PLAN
A03	ELEVATIONS #1
A04	3D PERSPECTIVE #1
A05	3D PERSPECTIVE #2
A06	3D PERSPECTIVE #3



PROJECT INFORMATION

BUILDING DESIGNER:	GRANT JAMES PFEIFFER
ACCREDITATION No:	CC2211T
LAND TITLE REFERENCE NUMBER:	N/A
PROPOSED RAMP AREA:	149.69m ²
EXISTING RAMP AREA:	APPROX. 55m ²
EXISTING JETTY AREA:	APPROX. 34.58m ²
DESIGN WIND SPEED:	N3
SOIL CLASSIFICATION:	"S"
CLIMATE ZONE:	7
BUSHFIRE-PRONE BAL RATING:	N/A
ALPINE AREA:	N/A
CORROSION ENVIRONMENT:	SEVERE
FLOODING:	NO
LANDSLIP:	NO
DISPERSIVE SOILS:	UNKNOWN
SALINE SOILS:	UNKNOWN
SAND DUNES:	NO
MINE SUBSIDENCE:	NO
LANDFILL:	NO
GROUND LEVELS:	REFER PLAN
ORG LEVEL:	N/A

PROPOSED BOAT RAMP


NRE TAS (PROPERTY SERVICES)
 ESPLANADE/ WHITEMARK BEACH
 WHITEMARK TAS 7255

FLINDERS COUNCIL

ISSUED FOR APPROVAL




WHITEMARK BEACH

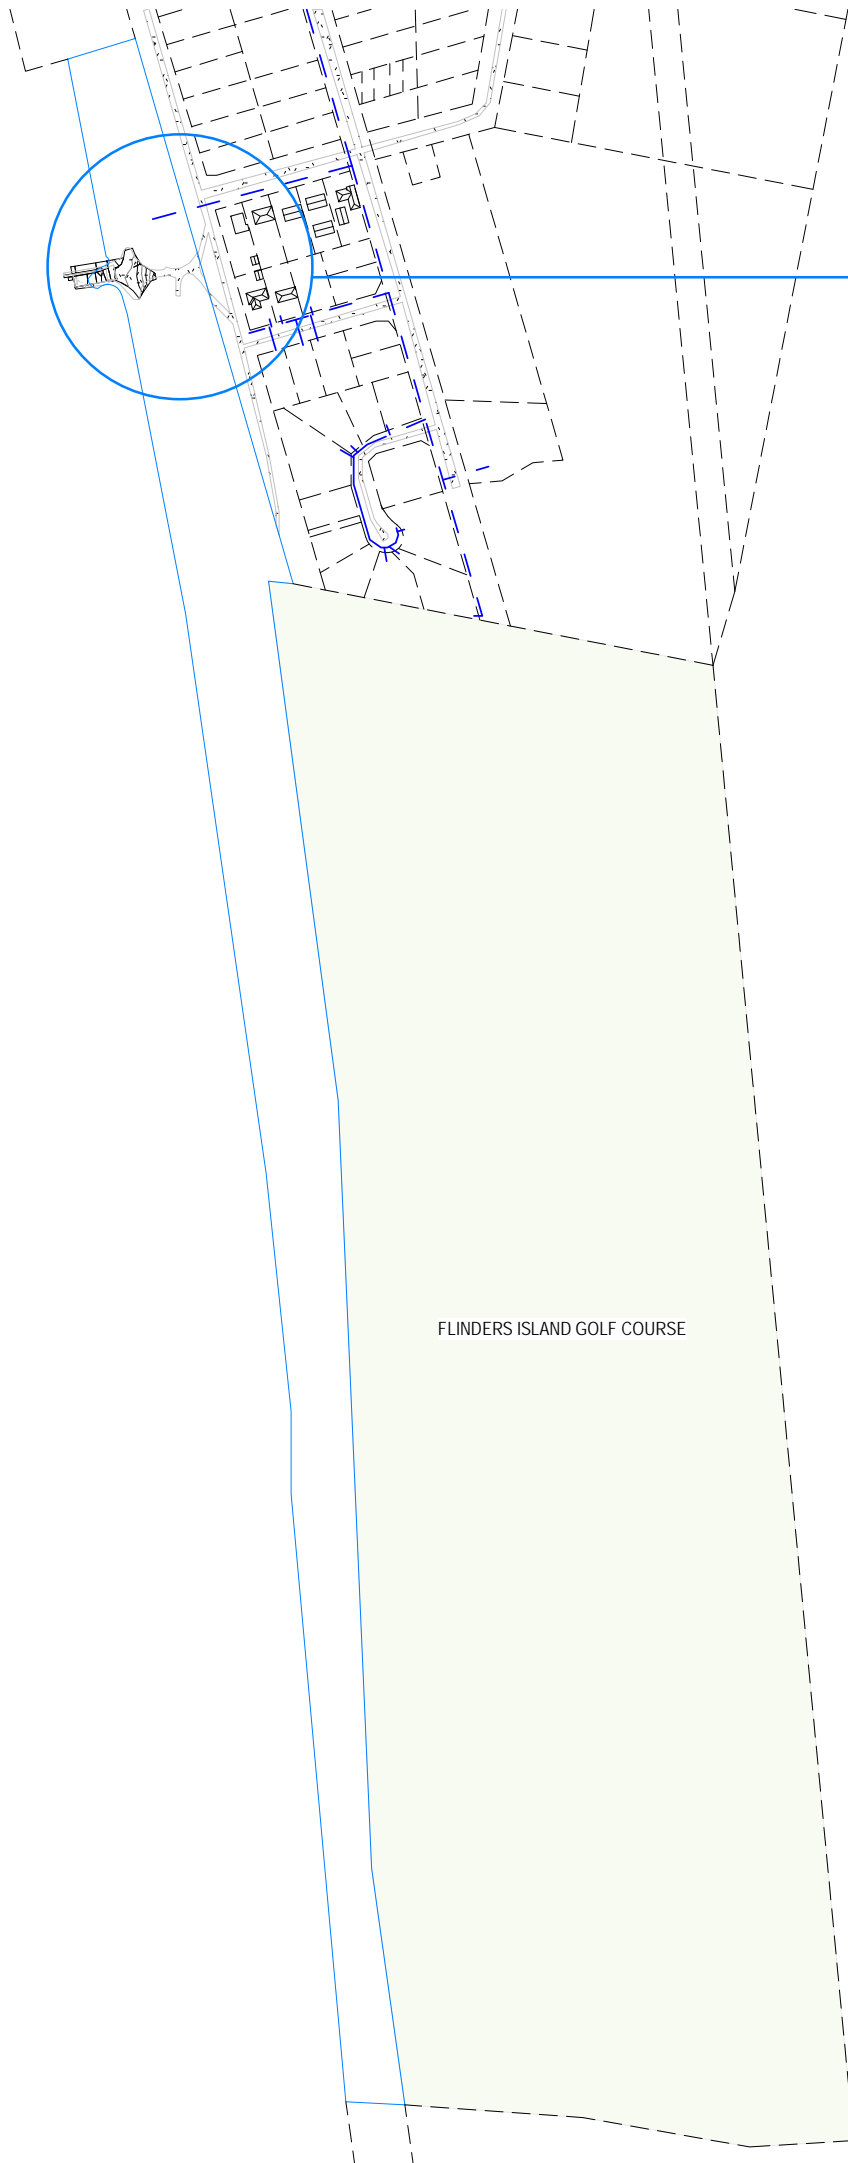

LOCALITY PLAN #1
SCALE 1 : 5500

FOCUS AREA

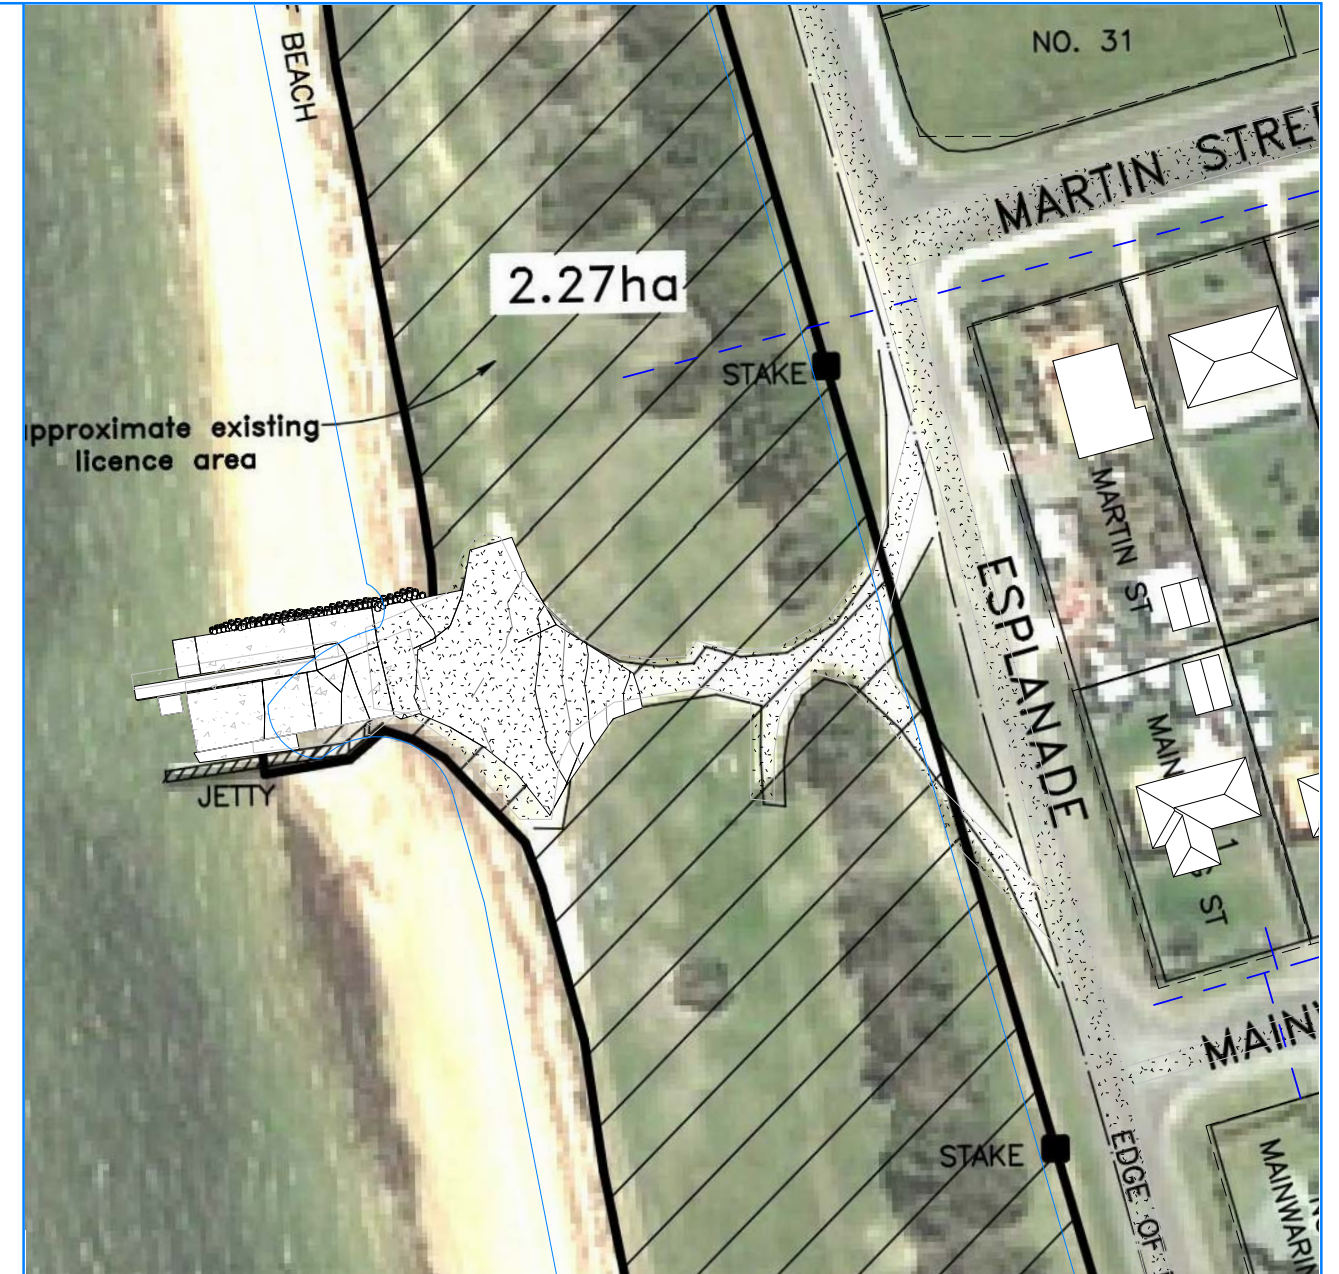

LOCALITY PLAN #2
SCALE 1 : 1000

LEGEND	
	SEWER
	WATER
	STORMWATER

ISSUED FOR REVIEW

Copyright ©



Client: NRE TAS (Property Services)
 Project: PROPOSED BOAT RAMP
 Address: ESPLANADE//WHITEMARK BEACH
 WHITEMARK TAS 7255

Mob 0417 362 783 or 0417 545 813
 jack@engineeringplus.com.au
 trin@engineeringplus.com.au



Date Drawn: 15.08.23	Accredited Building Designer	Drawing No:	Rev
Drawn: A.Taylor	Designer Name: J.Pfeiffer	39622	A01/A02
Checked: A. Taylor	Accreditation No: CC2211T		B
Approved: J. Pfeiffer			
Scale: As Shown @ A3			
B ISSUED FOR REVIEW	18.09.23	A.T	
A ISSUED FOR REVIEW	19.08.23	A.T	
Rev: Amendment:	Date:	Int:	



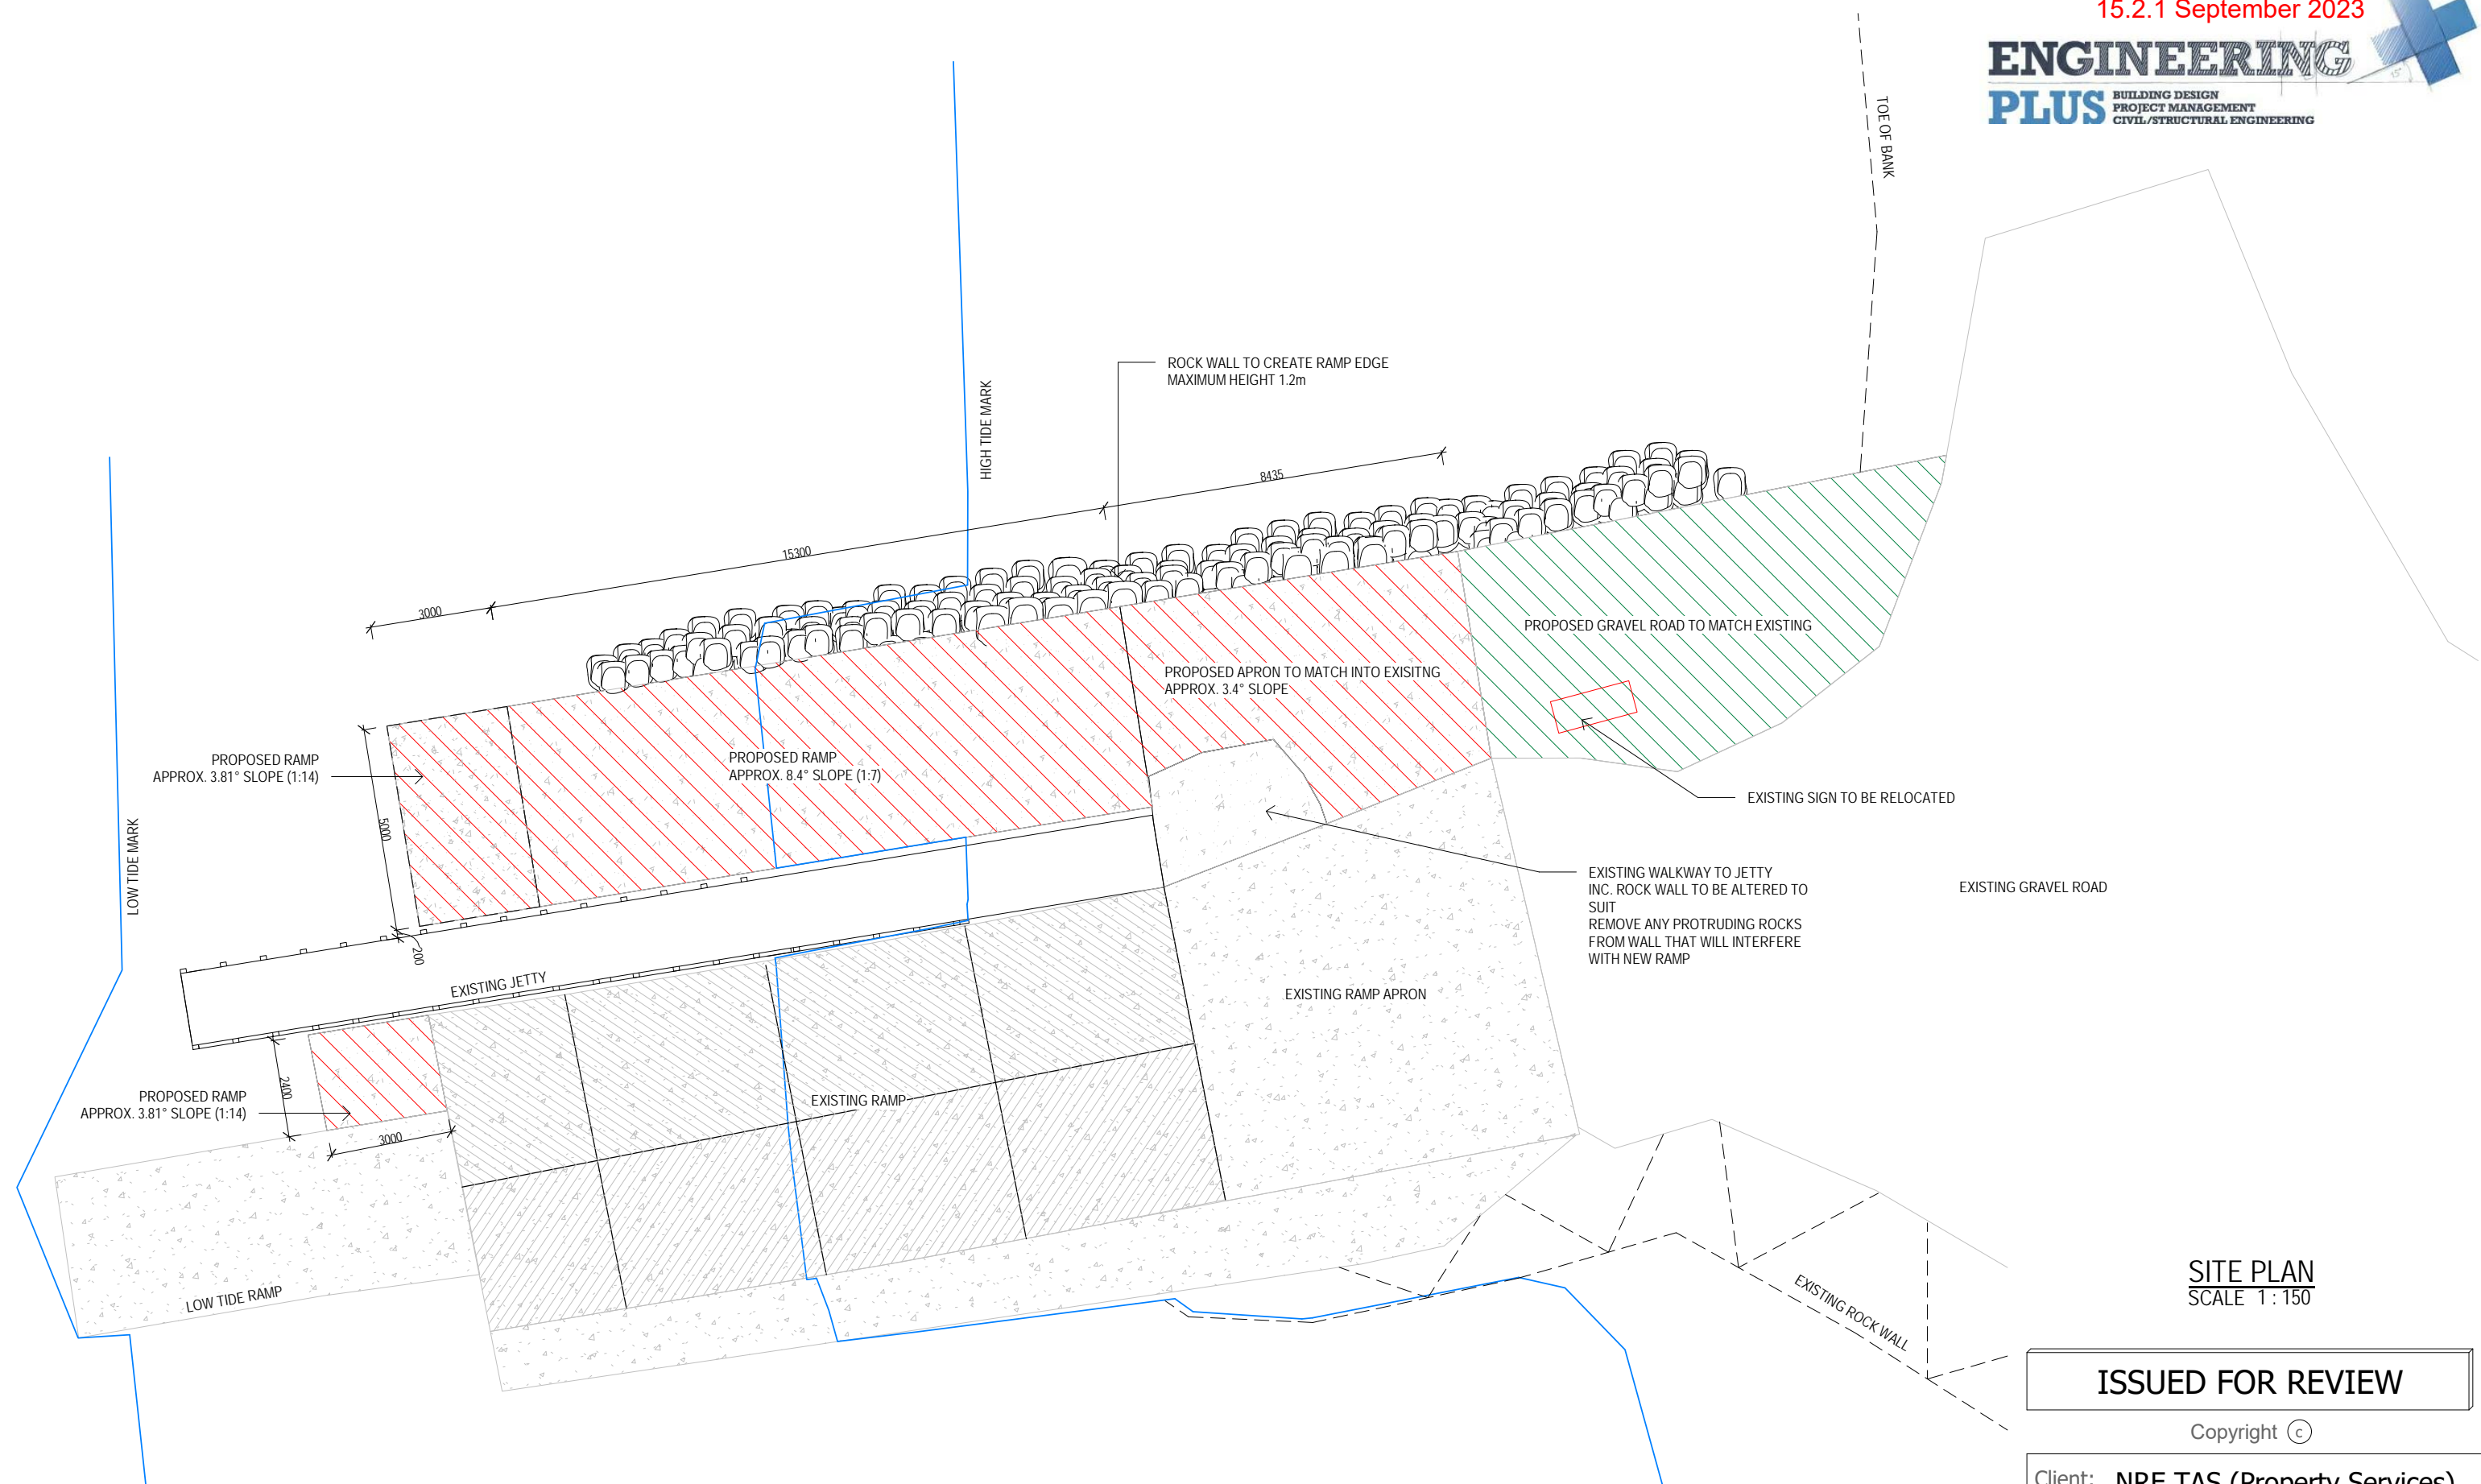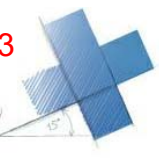

SITE PLAN
 SCALE 1 : 150

ISSUED FOR REVIEW



Copyright ©

Client: NRE TAS (Property Services)
 Project: PROPOSED BOAT RAMP
 Address: ESPLANADE//WHITEMARK BEACH
 WHITEMARK TAS 7255
 Mob 0417 362 783 or 0417 545 813
 jack@engineeringplus.com.au
 trin@engineeringplus.com.au



				Date Drawn: 15.08.23
				Drawn: A.Taylor
				Checked: A. Taylor
				Approved: J. Pfeiffer
				Scale: As Shown @ A3
B	ISSUED FOR REVIEW	18.09.23	A.T	Accredited Building Designer Designer Name: J.Pfeiffer Accreditation No: CC2211T
A	ISSUED FOR REVIEW	19.08.23	A.T	
Rev:	Amendment:	Date:	Int:	

Drawing No: 39622 A02/A02 Rev B

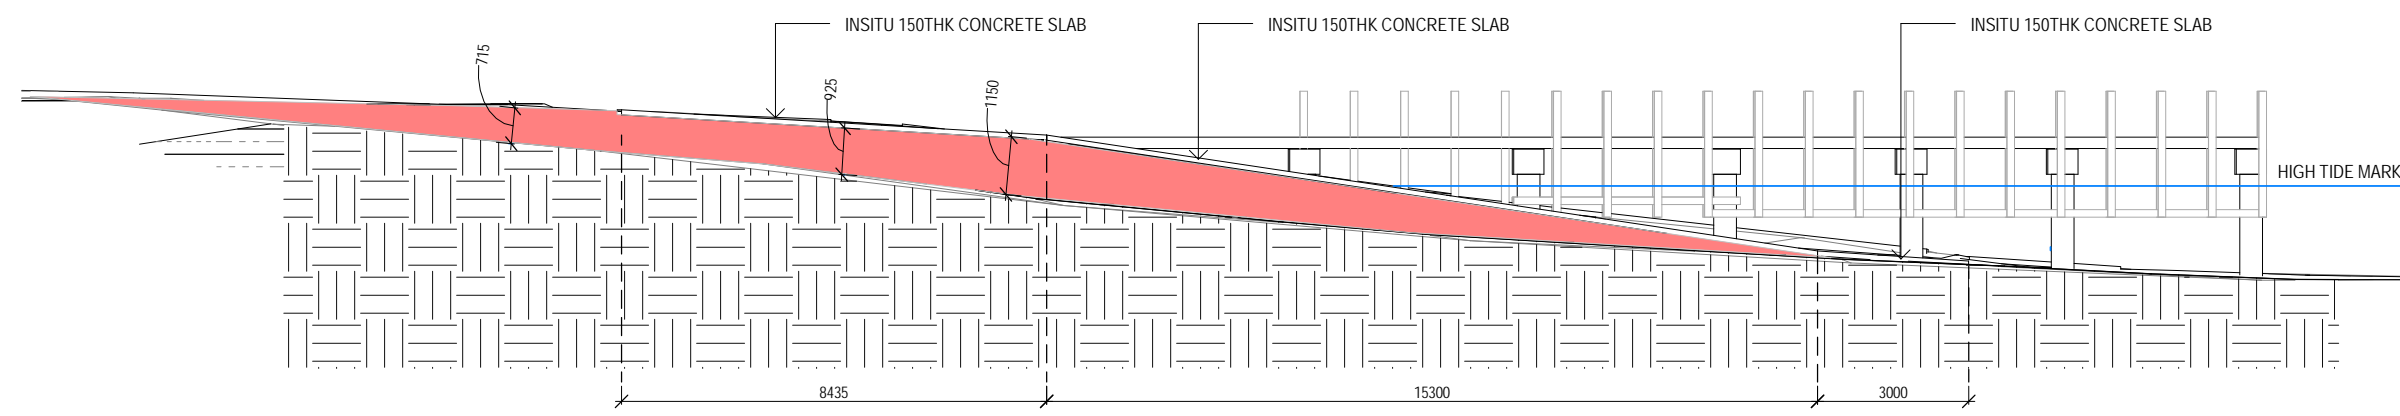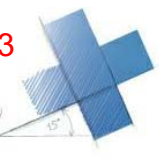

Elevation 1 - a
 SCALE 1 : 150

ISSUED FOR REVIEW

Copyright ©



Client: NRE TAS (Property Services)
 Project: PROPOSED BOAT RAMP
 Address: ESPLANADE//WHITEMARK BEACH
 WHITEMARK TAS 7255

Mob 0417 362 783 or 0417 545 813
 jack@engineeringplus.com.au
 trin@engineeringplus.com.au



				Date Drawn: 15.08.23
				Drawn: A.Taylor
				Checked: A. Taylor
				Approved: J. Pfeiffer
				Scale: As Shown @ A3
B	ISSUED FOR REVIEW	18.09.23	A.T	Accredited Building Designer Designer Name: J.Pfeiffer Accreditation No: CC2211T
A	ISSUED FOR REVIEW	19.08.23	A.T	
Rev:	Amendment:	Date:	Int:	

Drawing No: 39622 A03/A02 Rev B

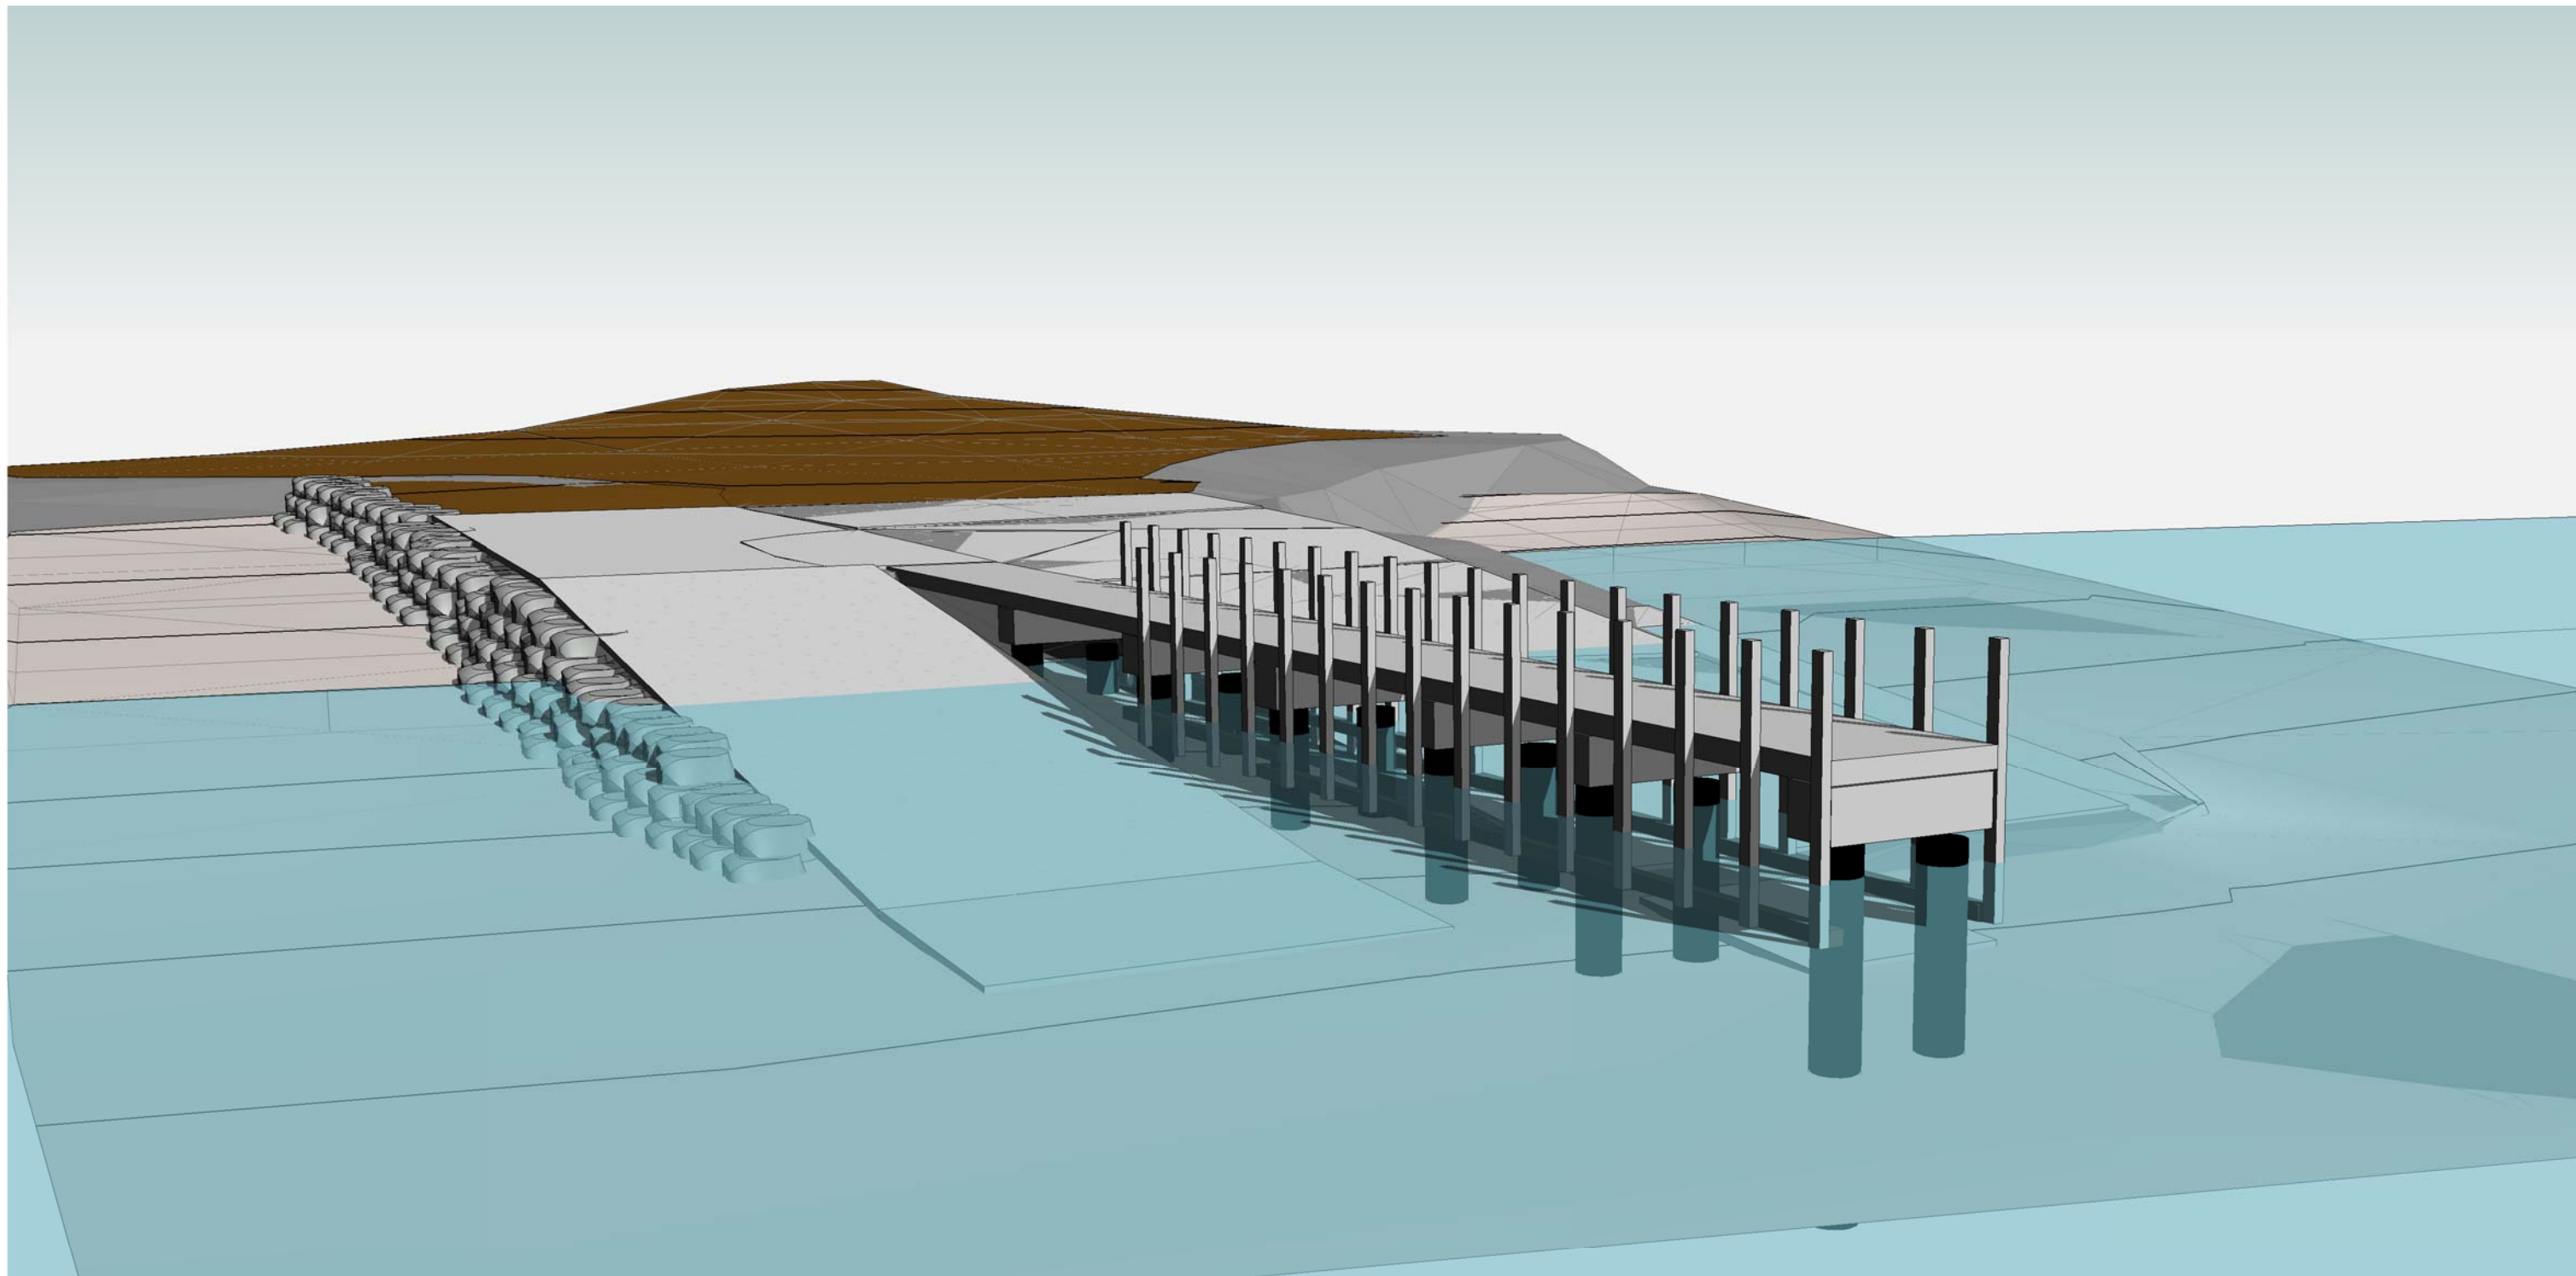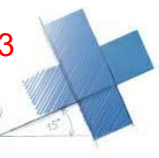

ISSUED FOR REVIEW

Copyright ©



Client: NRE TAS (Property Services)
 Project: PROPOSED BOAT RAMP
 Address: ESPLANADE//WHITEMARK BEACH
 WHITEMARK TAS 7255

Mob 0417 362 783 or 0417 545 813
 jack@engineeringplus.com.au
 trin@engineeringplus.com.au



				Date Drawn: 15.08.23
				Drawn: A.Taylor
				Checked: A. Taylor
				Approved: J. Pfeiffer
				Scale: As Shown @ A3
B	ISSUED FOR REVIEW	18.09.23	A.T	Accredited Building Designer Designer Name: J.Pfeiffer Accreditation No: CC2211T
A	ISSUED FOR REVIEW	19.08.23	A.T	
Rev:	Amendment:	Date:	Int:	

Drawing No: 39622 A04/A02 Rev B

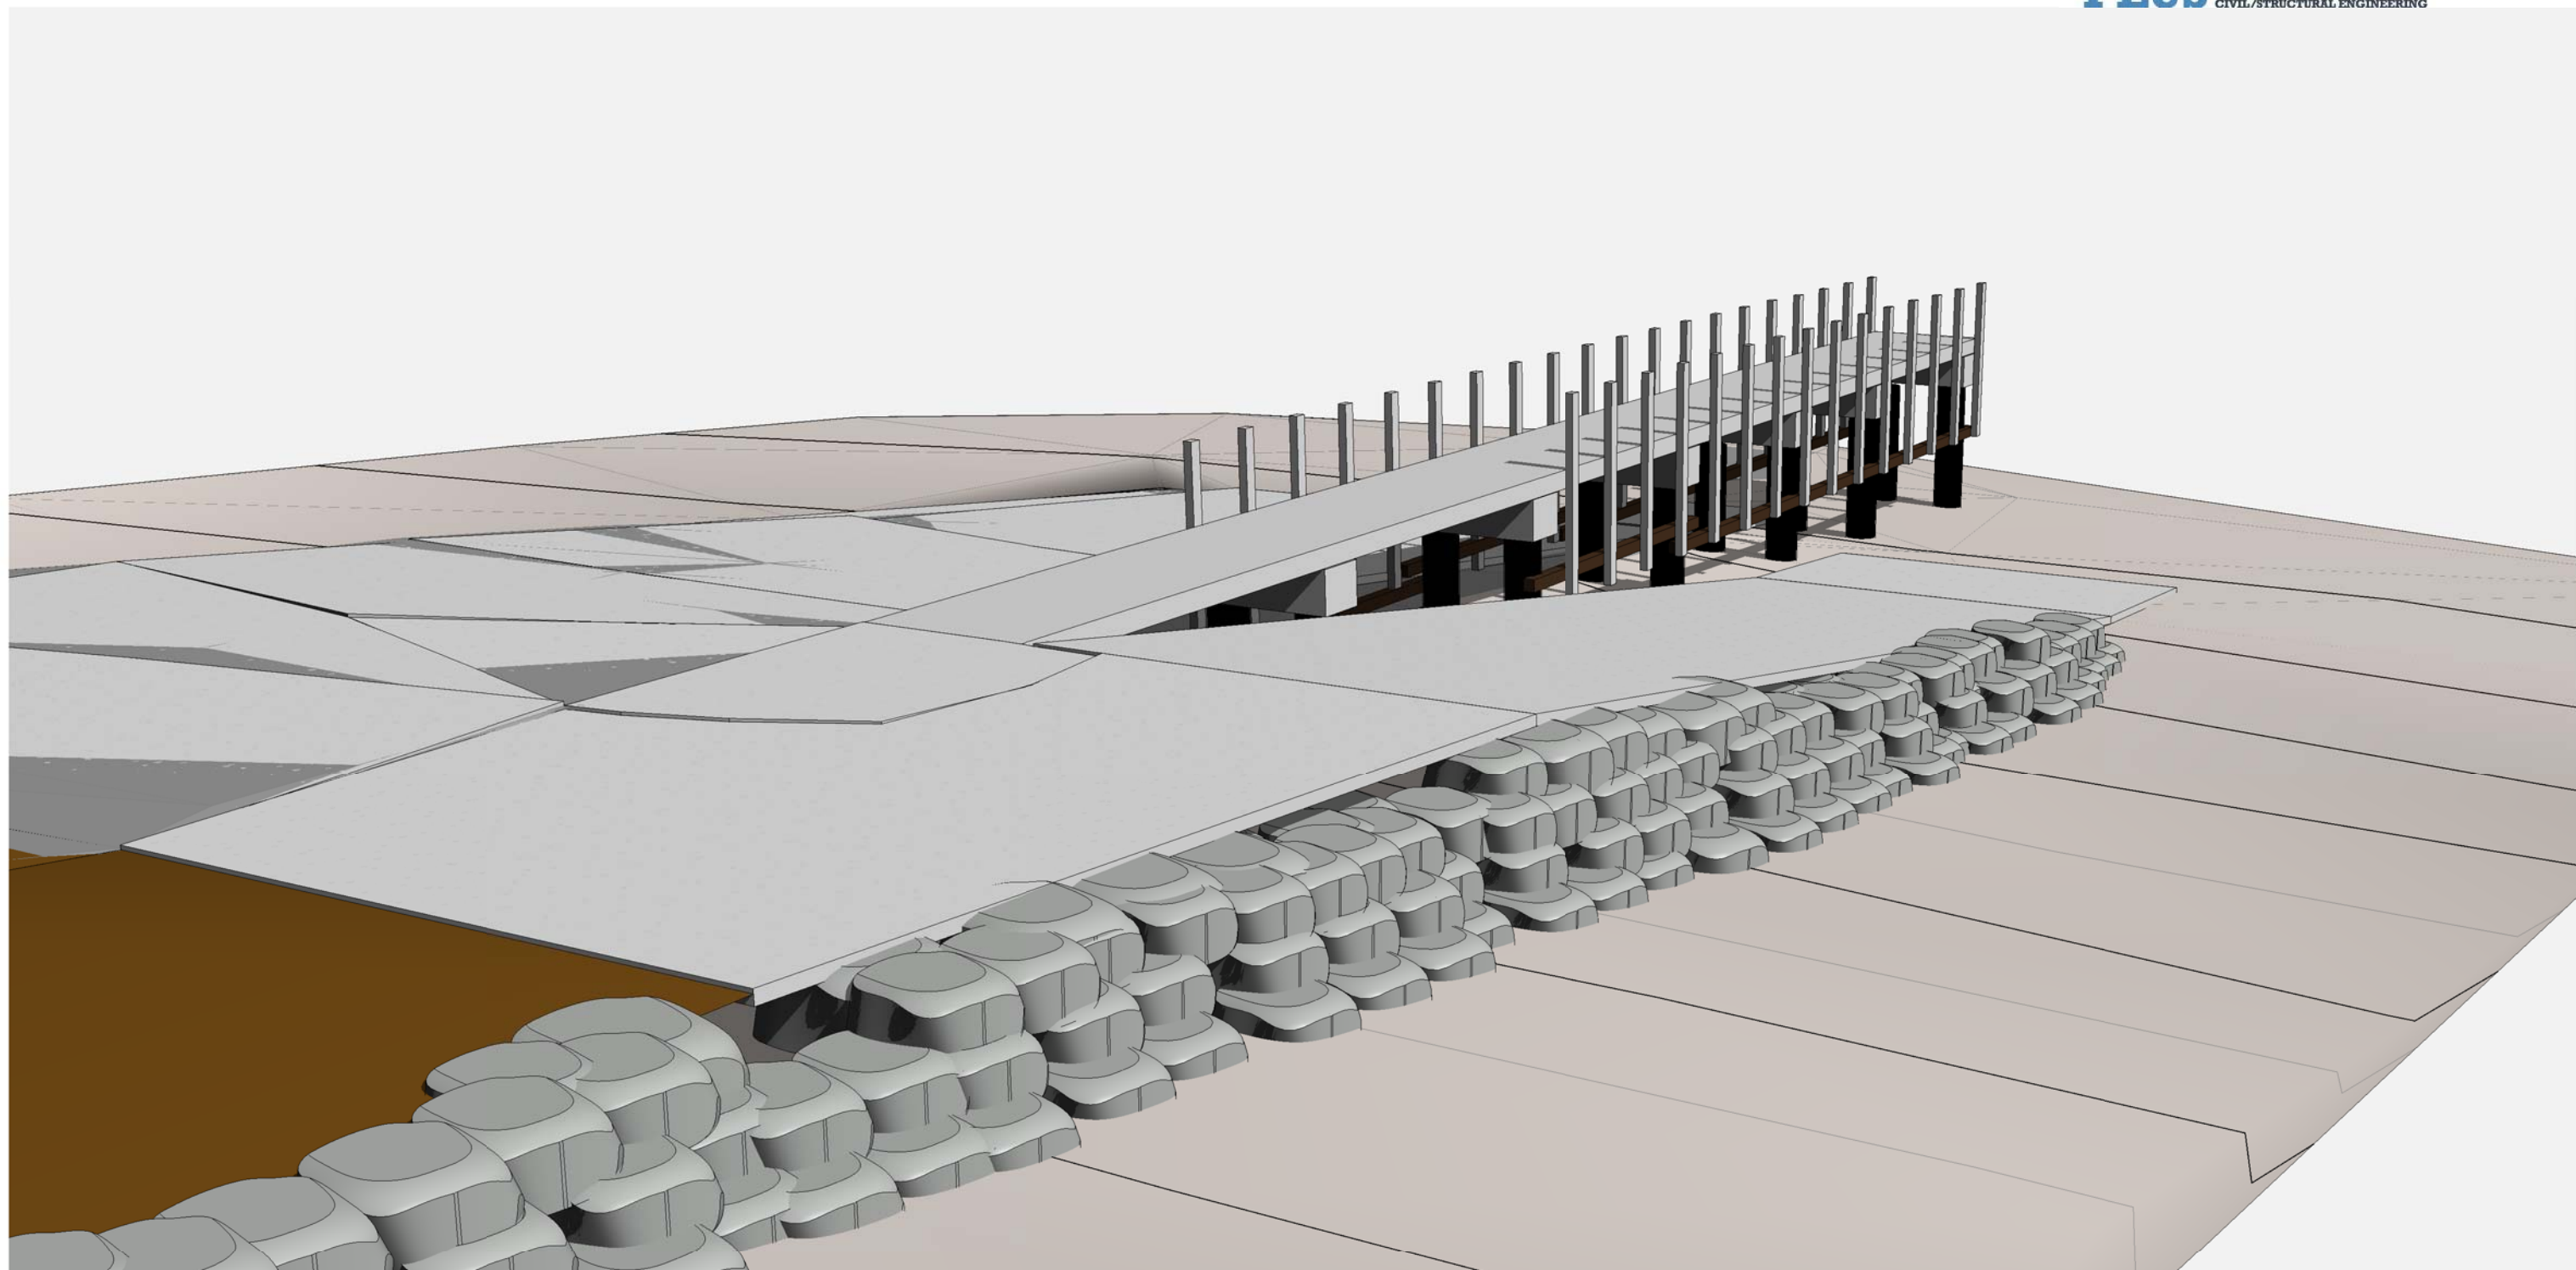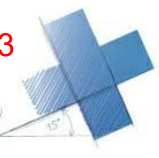

ISSUED FOR REVIEW

Copyright ©



Client: NRE TAS (Property Services)
 Project: PROPOSED BOAT RAMP
 Address: ESPLANADE//WHITEMARK BEACH
 WHITEMARK TAS 7255

Mob 0417 362 783 or 0417 545 813
 jack@engineeringplus.com.au
 trin@engineeringplus.com.au



				Date Drawn: 15.08.23
				Drawn: A.Taylor
				Checked: A. Taylor
				Approved: J. Pfeiffer
				Scale: As Shown @ A3
B	ISSUED FOR REVIEW	18.09.23	A.T	Accredited Building Designer
A	ISSUED FOR REVIEW	19.08.23	A.T	Designer Name: J.Pfeiffer
Rev:	Amendment:	Date:	Int:	Accreditation No: CC2211T

Drawing No: 39622 A05/A02 Rev B

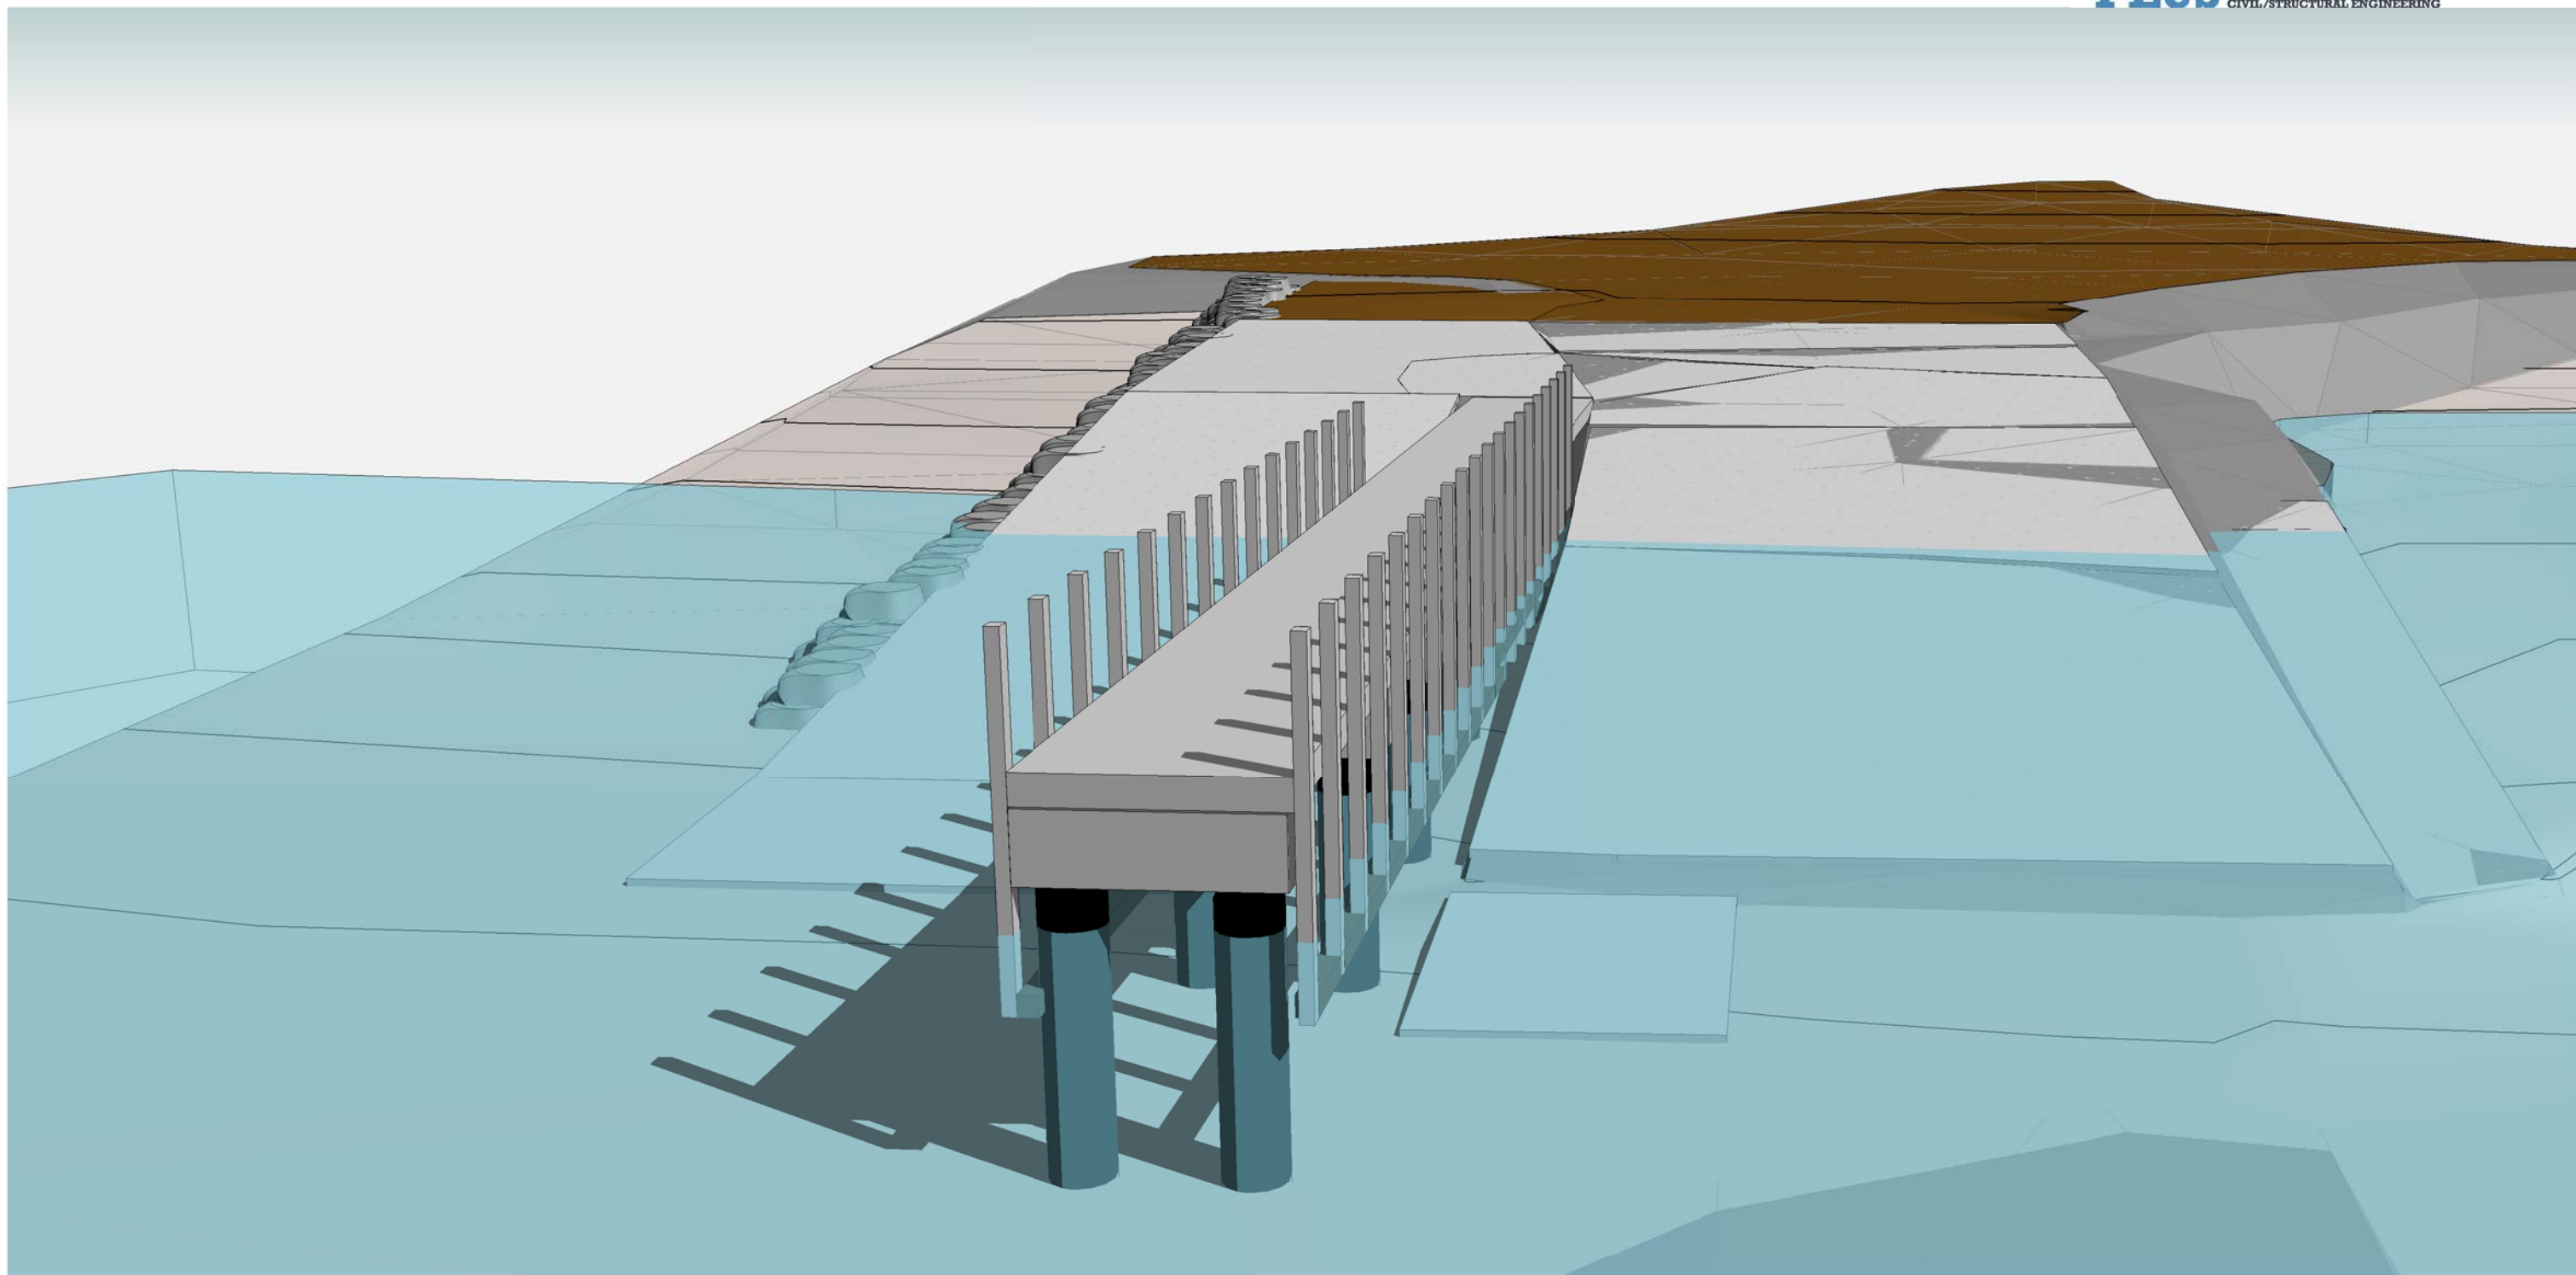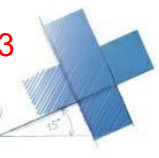

ISSUED FOR REVIEW

Copyright ©

Client: NRE TAS (Property Services)
 Project: PROPOSED BOAT RAMP
 Address: ESPLANADE//WHITEMARK BEACH
 WHITEMARK TAS 7255



Mob 0417 362 783 or 0417 545 813
 jack@engineeringplus.com.au
 trin@engineeringplus.com.au



				Date Drawn: 15.08.23
				Drawn: A.Taylor
				Checked: A. Taylor
				Approved: J. Pfeiffer
				Scale: As Shown @ A3

B	ISSUED FOR REVIEW	18.09.23	A.T	Accredited Building Designer Designer Name: J.Pfeiffer Accreditation No: CC2211T
A	ISSUED FOR REVIEW	19.08.23	A.T	
Rev:	Amendment:	Date:	Int:	

Drawing No:	Rev
39622 A06/A02	B

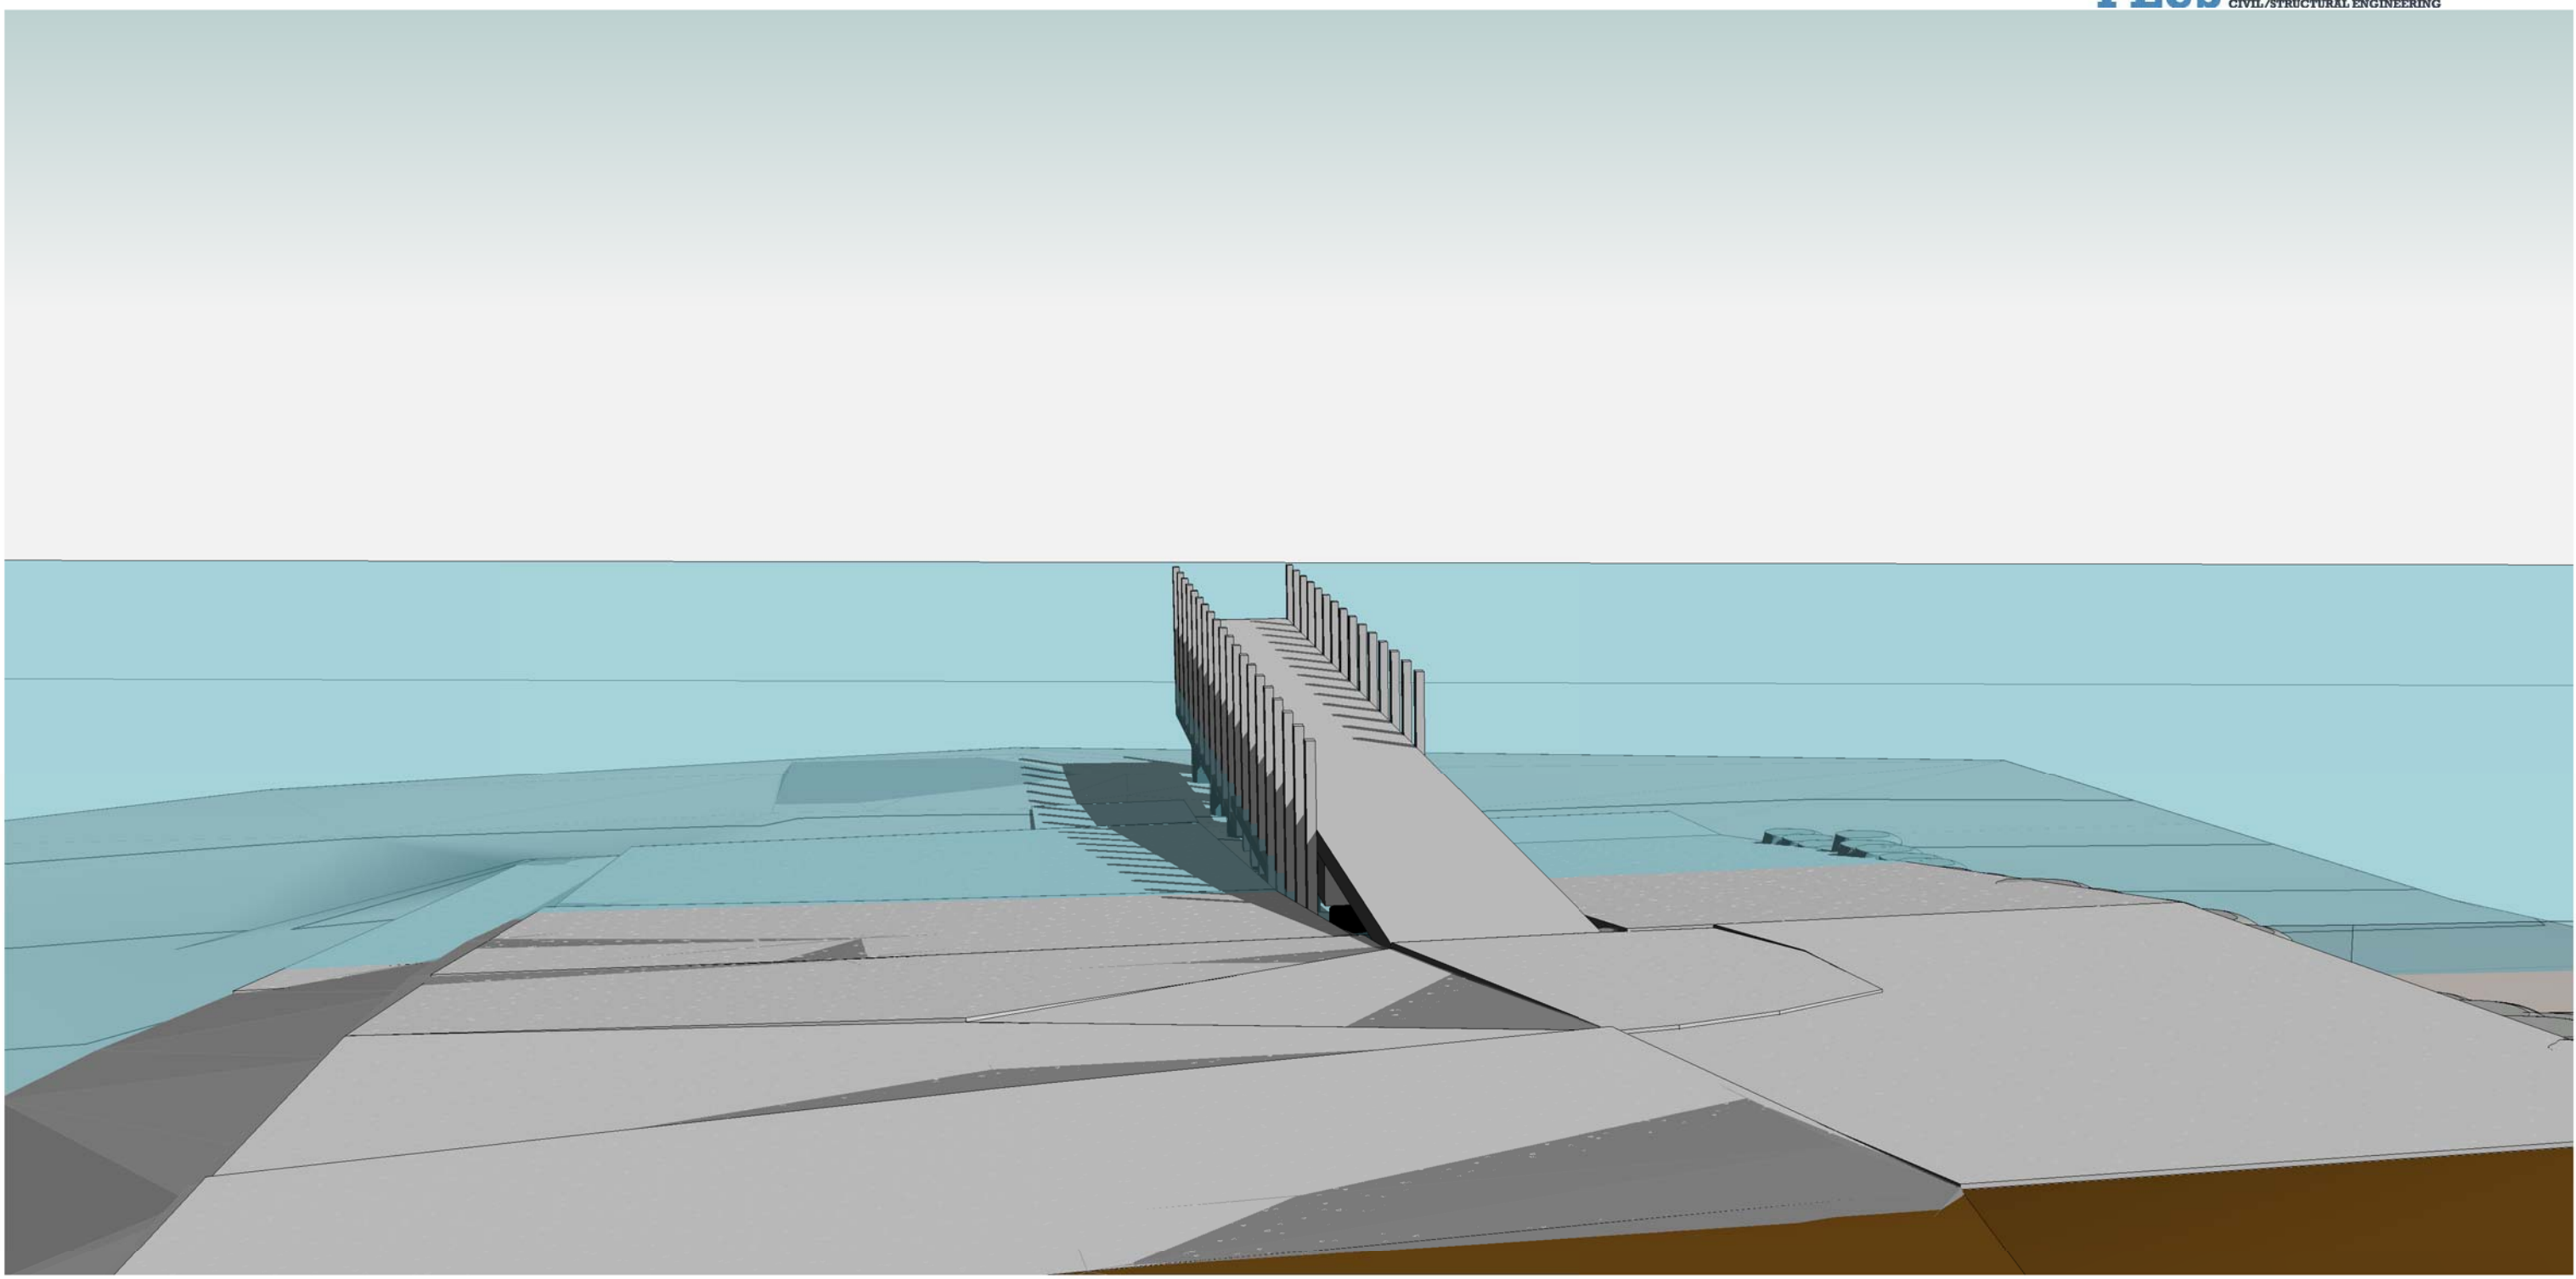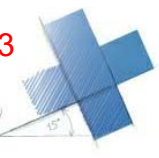

ISSUED FOR REVIEW

Copyright ©

Client: NRE TAS (Property Services)
 Project: PROPOSED BOAT RAMP
 Address: ESPLANADE//WHITEMARK BEACH
 WHITEMARK TAS 7255
 Mob 0417 362 783 or 0417 545 813
 jack@engineeringplus.com.au
 trin@engineeringplus.com.au



				Date Drawn: 15.08.23
				Drawn: A.Taylor
				Checked: A. Taylor
				Approved: J. Pfeiffer
				Scale: As Shown @ A3
B	ISSUED FOR REVIEW	18.09.23	A.T	Accredited Building Designer Designer Name: J.Pfeiffer Accreditation No: CC2211T
A	ISSUED FOR REVIEW	19.08.23	A.T	
Rev:	Amendment:	Date:	Int:	

Drawing No: 39622 A11/A02 Rev B