


SITE PLAN  
SCALE 1:400

C		
B		
A		
REV.	DATE	AMENDMENT


DRAWN	ASW	4-10-13
CHECKED		
APPROVED		

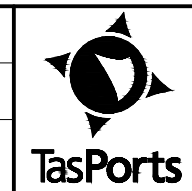


PORT OF FLINDERS ISLAND PORT PLANS  
 LADY BARRON DEVELOPMENT  
 MAIN ENTRANCE GATES  
 SITE WORKS

SHEET A3L	SCALE 1:400	REVISION
DRAWING NO. FLI_PPL_04000-D.038		



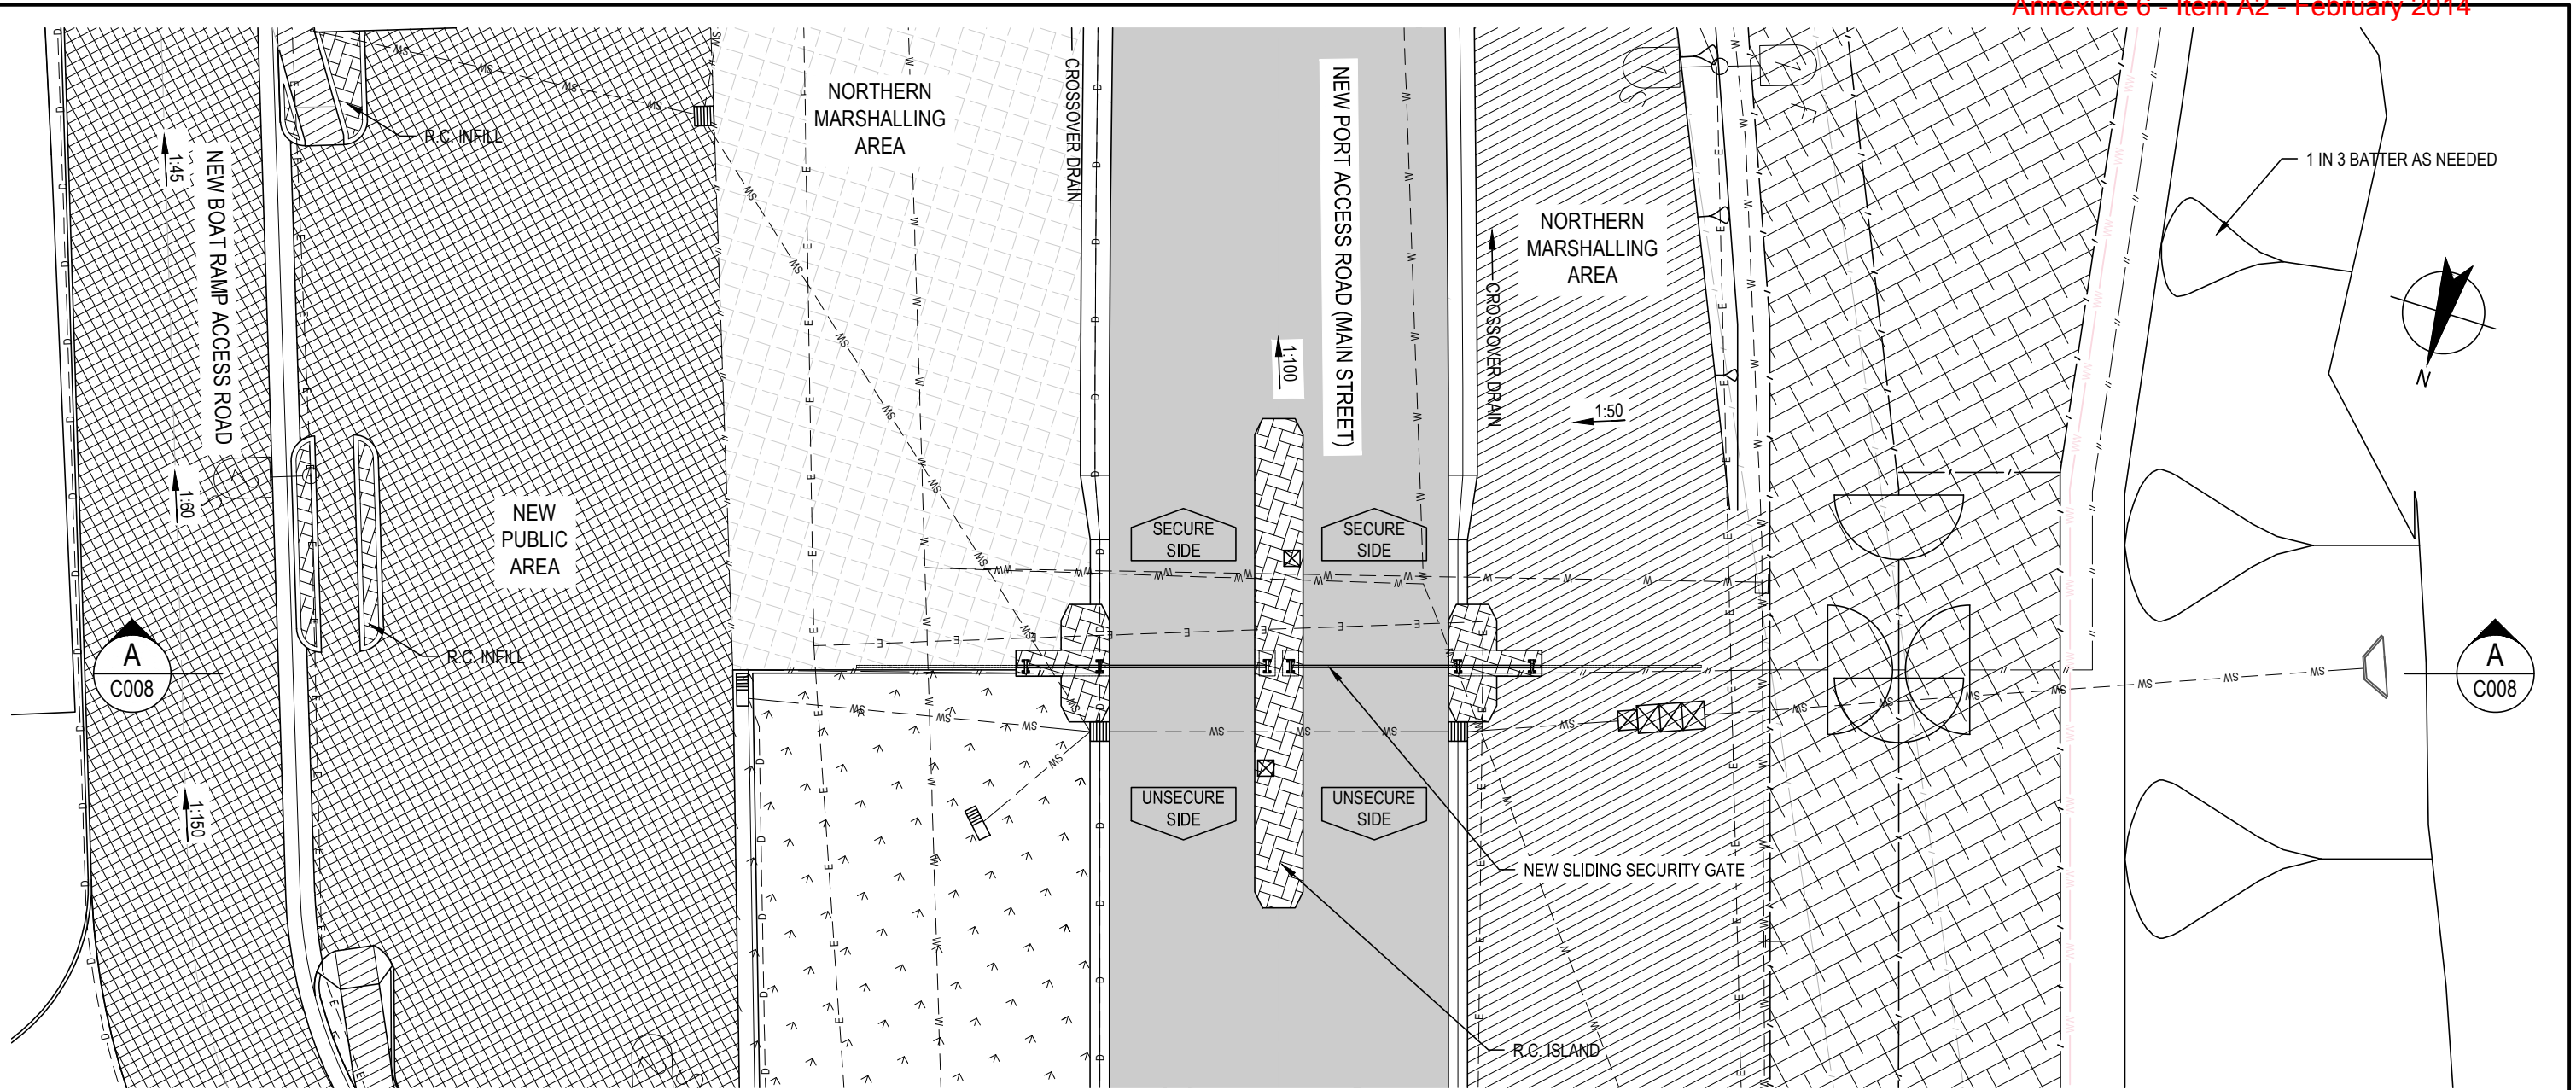


SITE PLAN  
SCALE 1:200

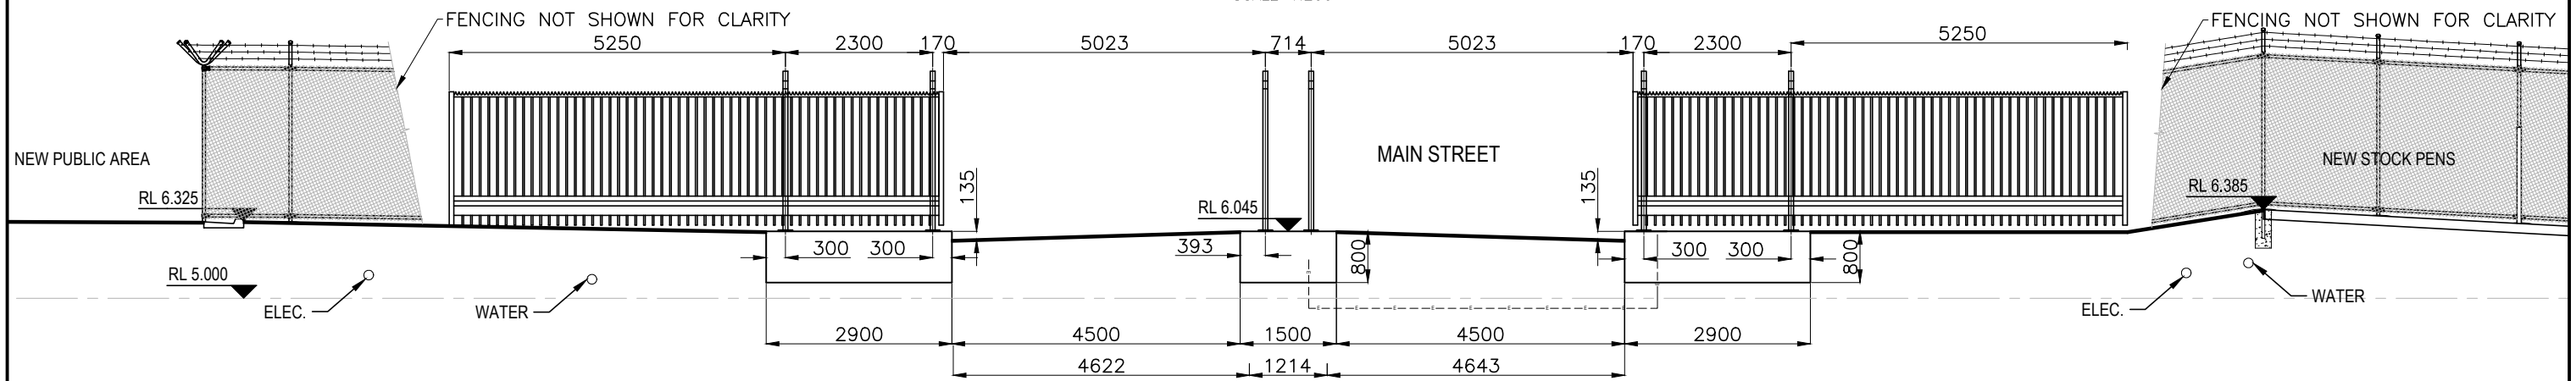

SECTION - DESIGN DETAILS A  
V SCALE 1:100  
H SCALE 1:100  
C004

REV.	DATE	AMENDMENT
C		
B		
A		

DRAWN	ASW	4-10-13
CHECKED		
APPROVED		

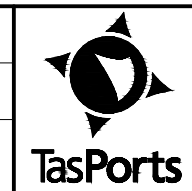

PORT OF FLINDERS ISLAND PORT PLANS  
 LADY BARRON DEVELOPMENT  
 MIAN ENTRANCE GATES  
 SITE DETAIL + ELEVATION

SHEET	SCALE	REVISION
A3L	AS SHOWN	
DRAWING NO.		
FLI_PPL_04000-D.039		