


KILLIE CRANKIE BAY

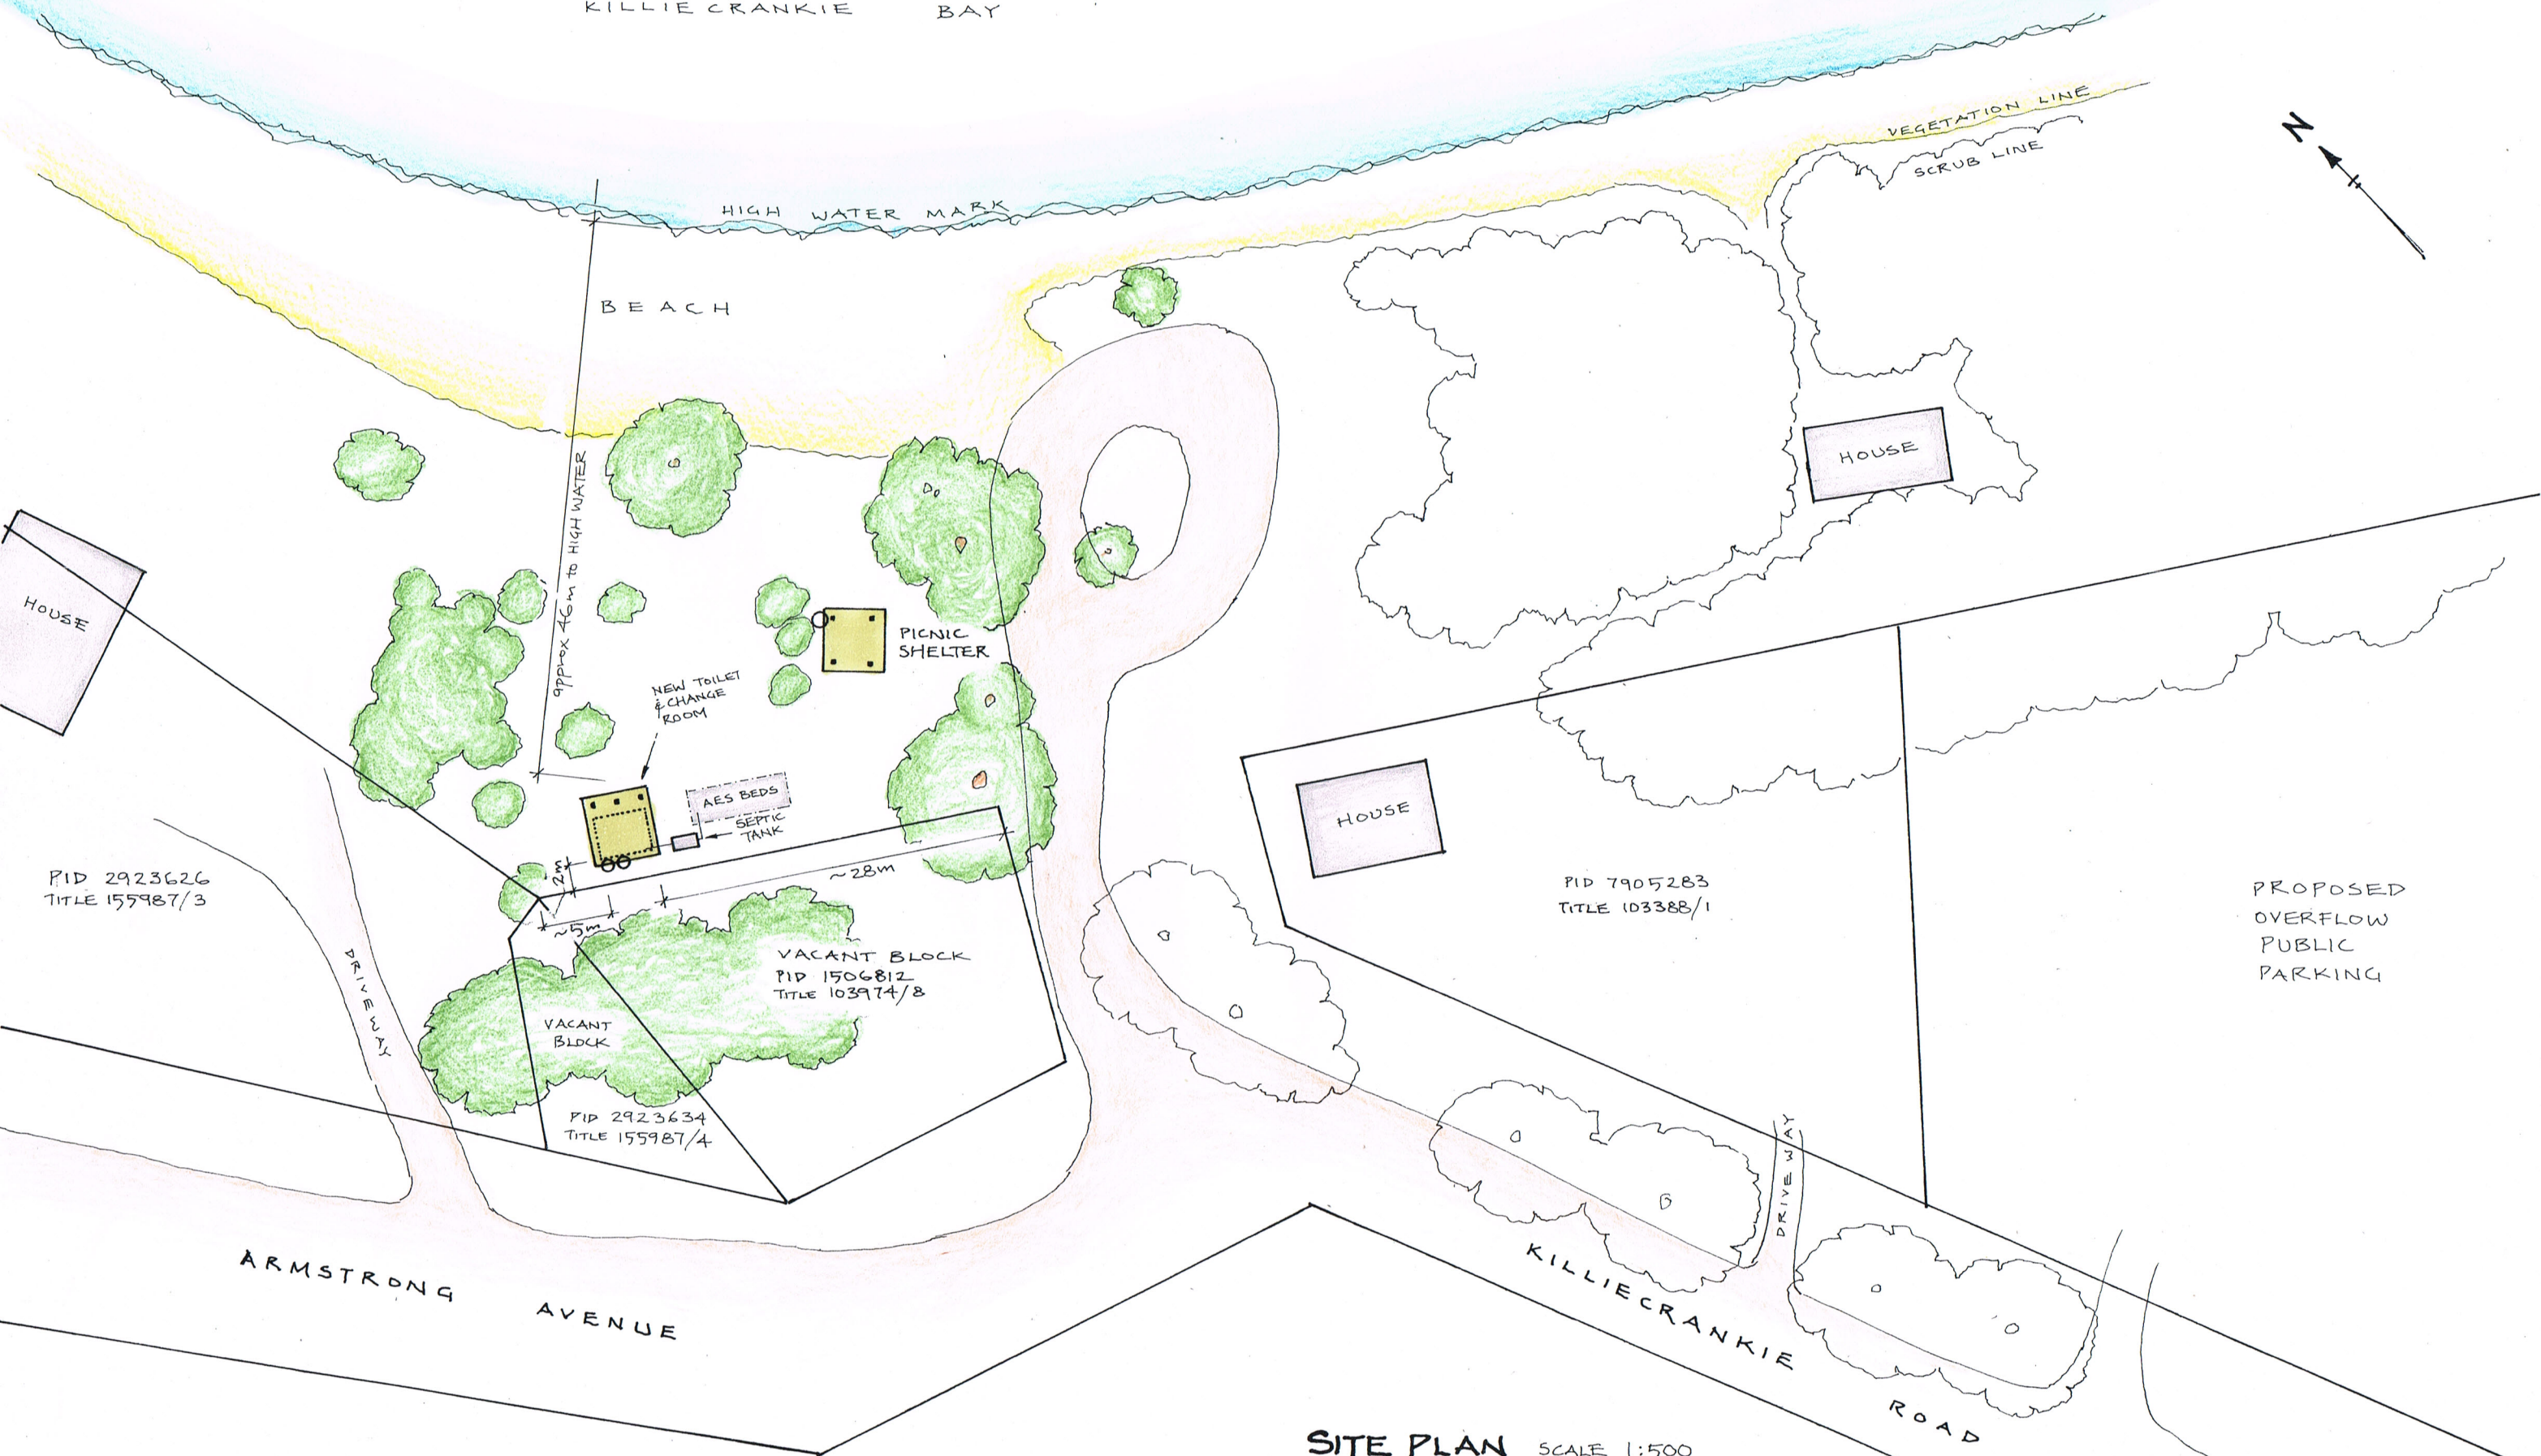

PID 2923626
TITLE 155987/3

VACANT BLOCK
PID 1506812
TITLE 103974/8

PID 2923634
TITLE 155987/4

PID 7905283
TITLE 103388/1

PROPOSED
OVERFLOW
PUBLIC
PARKING

SITE PLAN SCALE 1:500

NEW TOILET & CHANGE ROOM
KILLIECRANKIE

FOR FLINDERS COUNCIL

DRAWN: Andrew Thomson CC590R
JULY 2015