

NEW COLOURBOND SHED 22000 X 7500 X 3600
5 ROLLER DOORS

LOT 1

EXISTING WATER TANK.



EXISTING WATER TANK

EXISTING OUTBUILDING

LOT 3

LOT 2

SITE PLAN PROPOSED NEW COLOURBOND SHED
LOT 1 RESERVED ROAD LADY BARRON 72.55'
FOR GAIL GRACE JUNE 2016 SCALE 1:100

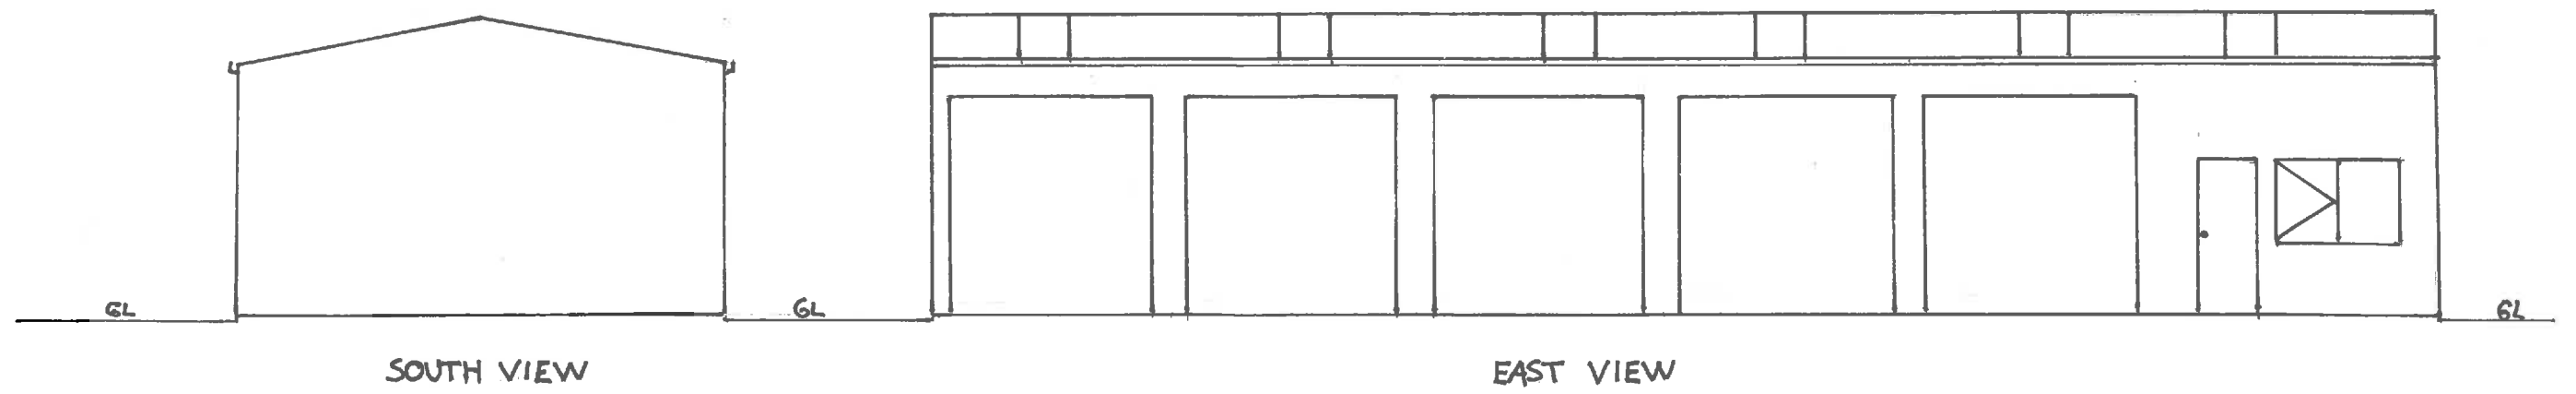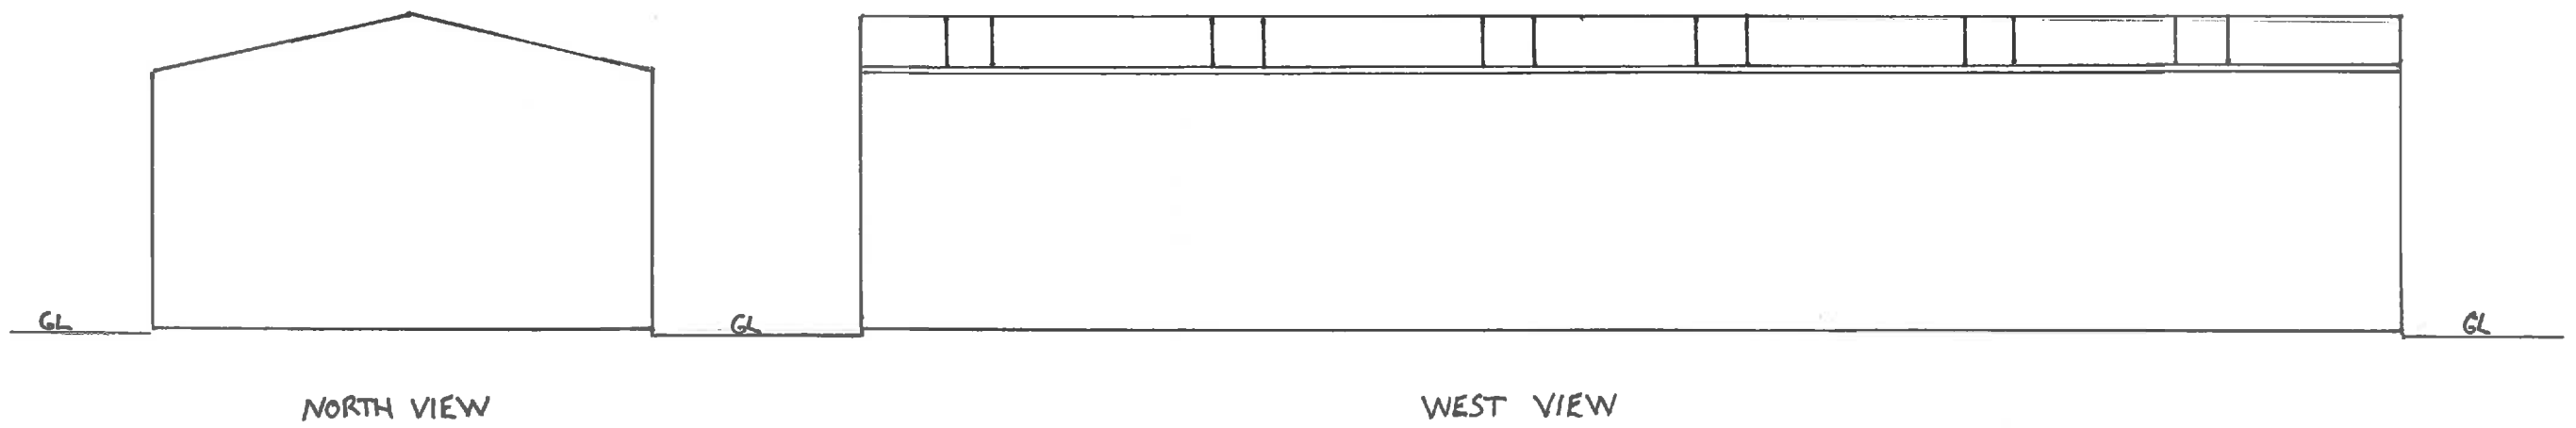

ELEVATION PLAN
PROPOSED NEW COLOURBOND STORAGE SHED
LOT 1 RESERVED ROAD LADY BARRON 7255
FOR GAIL GRACE JUNE 2016 SCALE 1:100