



| | |
|---|-----|
| JOB TITLE: PROPOSED AIRCRAFT HANGAR LOT 1, NORTH EAST RIVER ROAD PALANA FLINDERS ISLAND | |
| SITE PLAN SCALE 1:10,000 | |
| DATE: 4/9/16 DRAWN: MJSB | 1/2 |

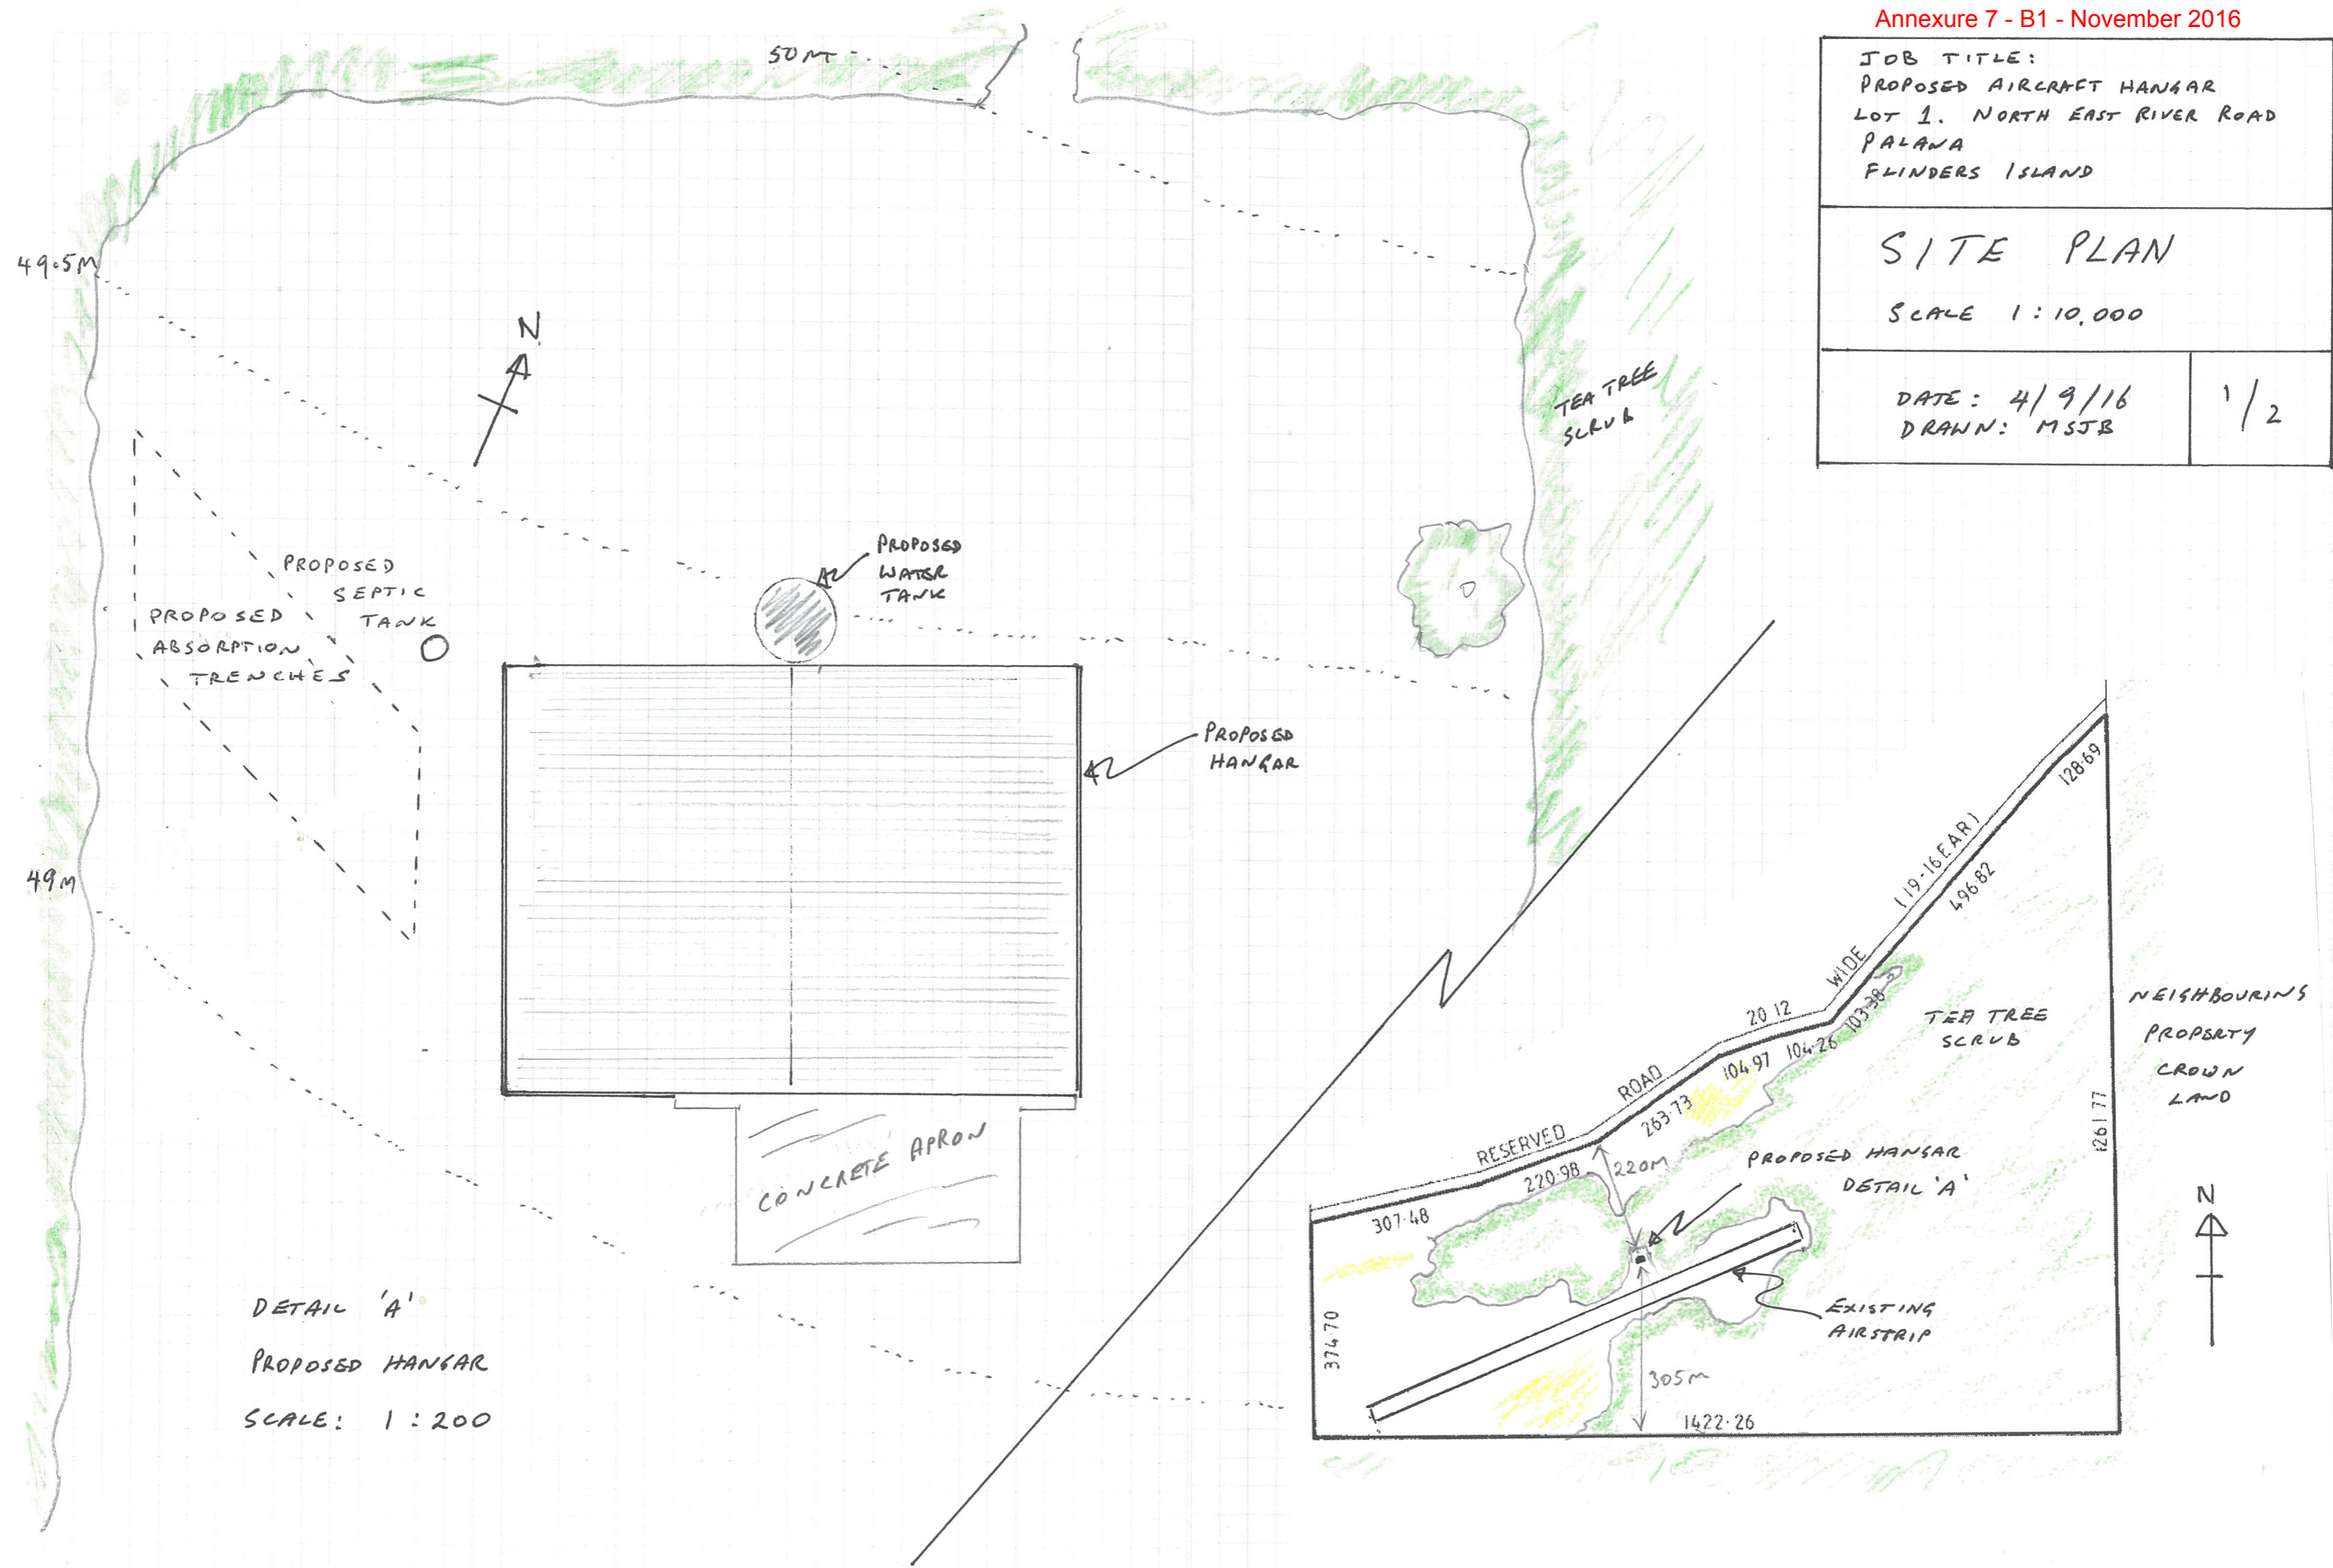


DETAIL 'A'
 PROPOSED HANGAR
 SCALE: 1:200

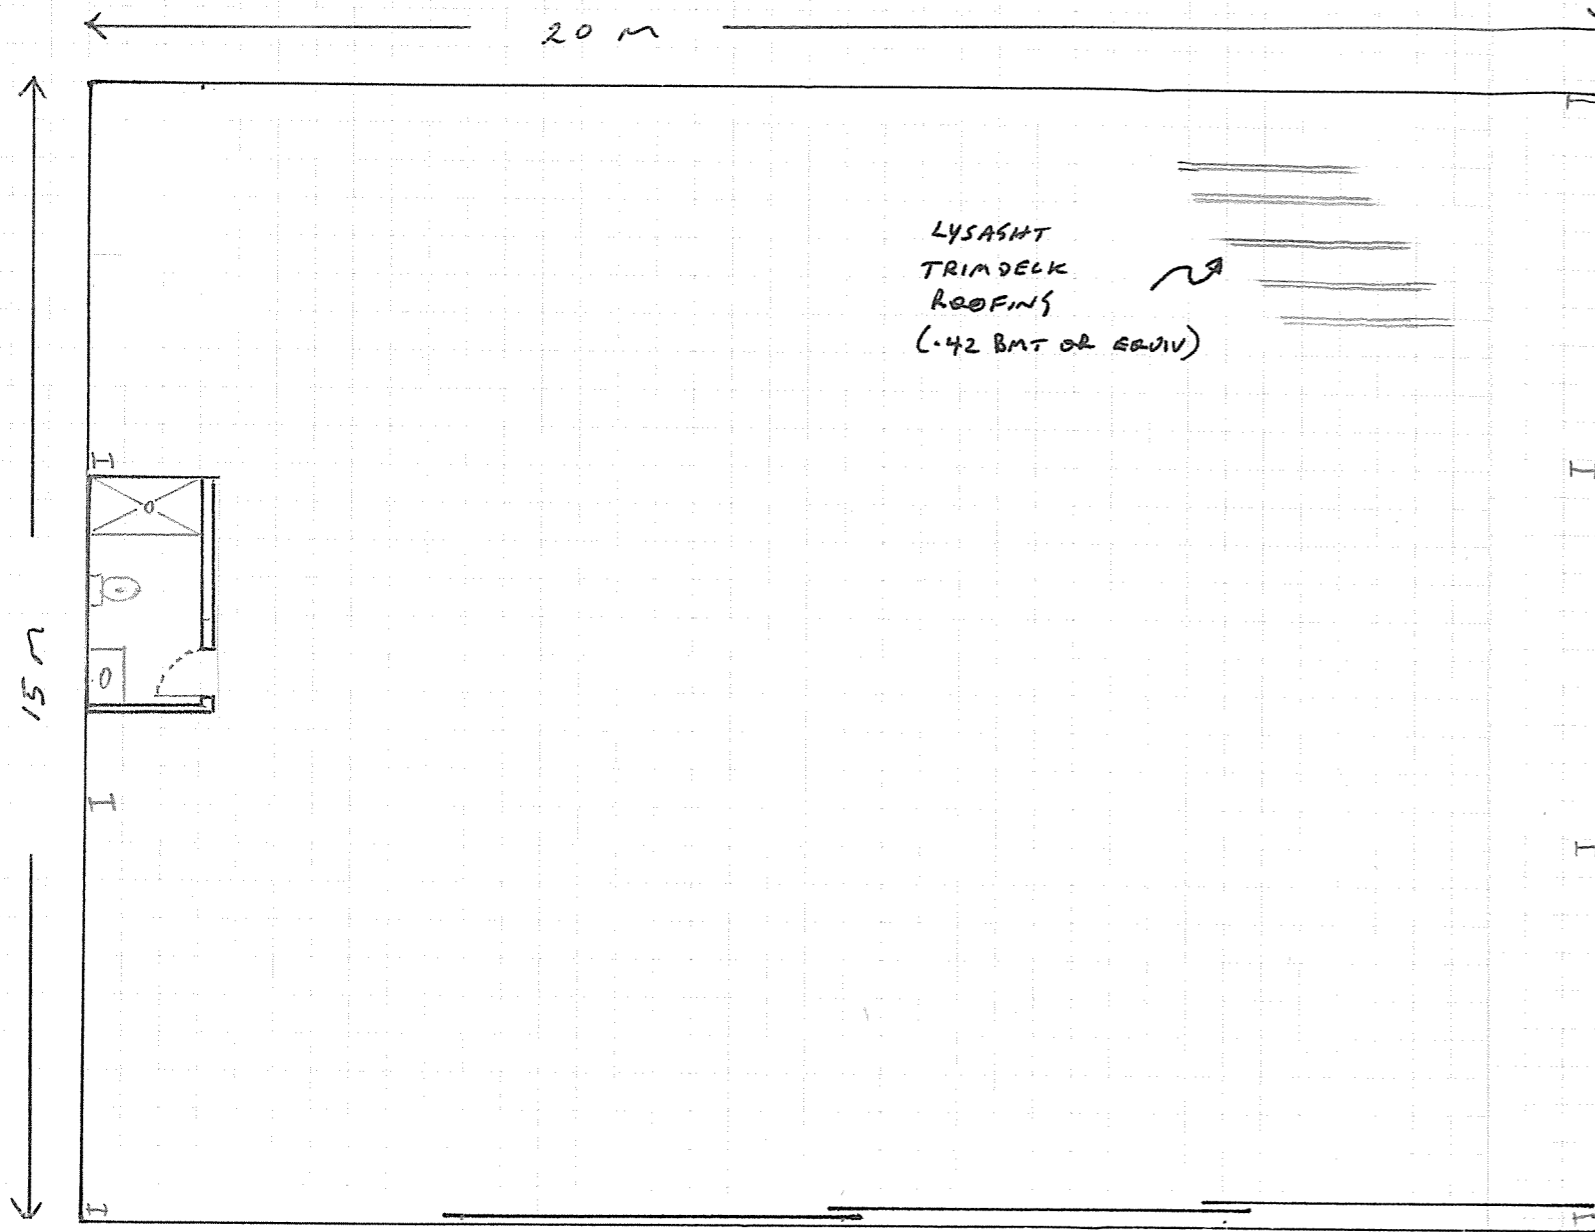


FLOOR PLAN
SCALE 1:100



| | |
|---|-----|
| JOB TITLE: PROPOSED AIRCRAFT HANGAR LOT 1, NORTH EAST RIVER ROAD PALANA FLINDERS ISLAND | |
| FLOOR PLAN ELEVATIONS SCALE 1:100 | |
| DATE: 4/9/16 DRAWN: MSJB | 2/2 |

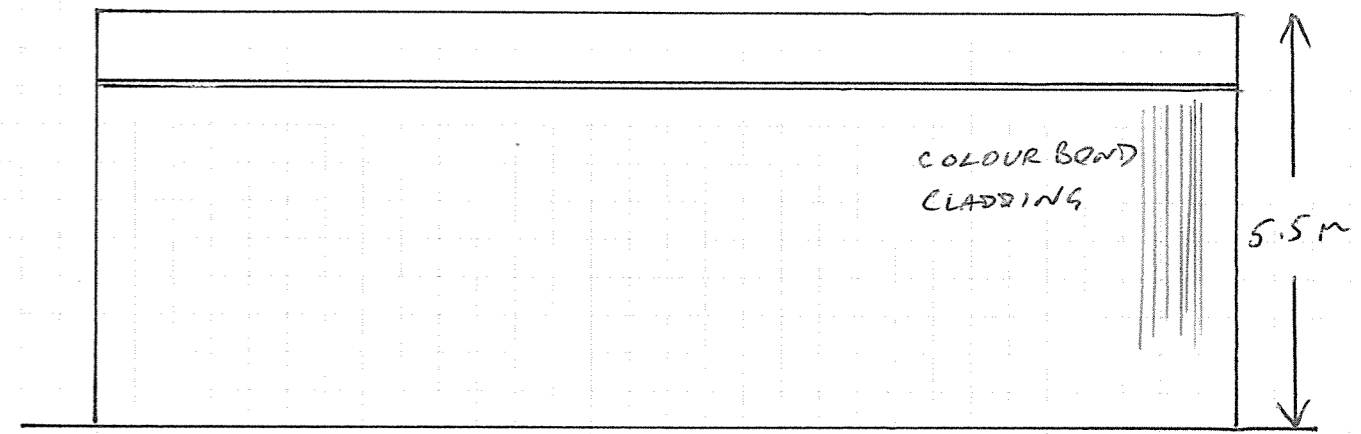

ELEVATION B
SCALE 1:100

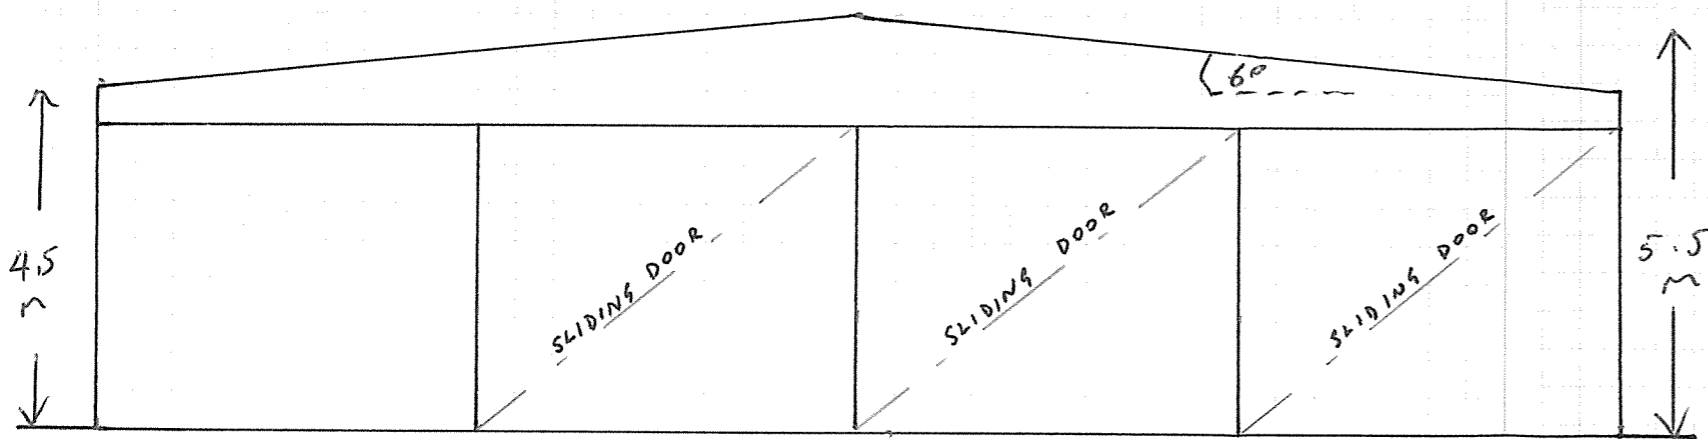

ELEVATION A
SCALE 1:100