


FARMLAND

NORTH 

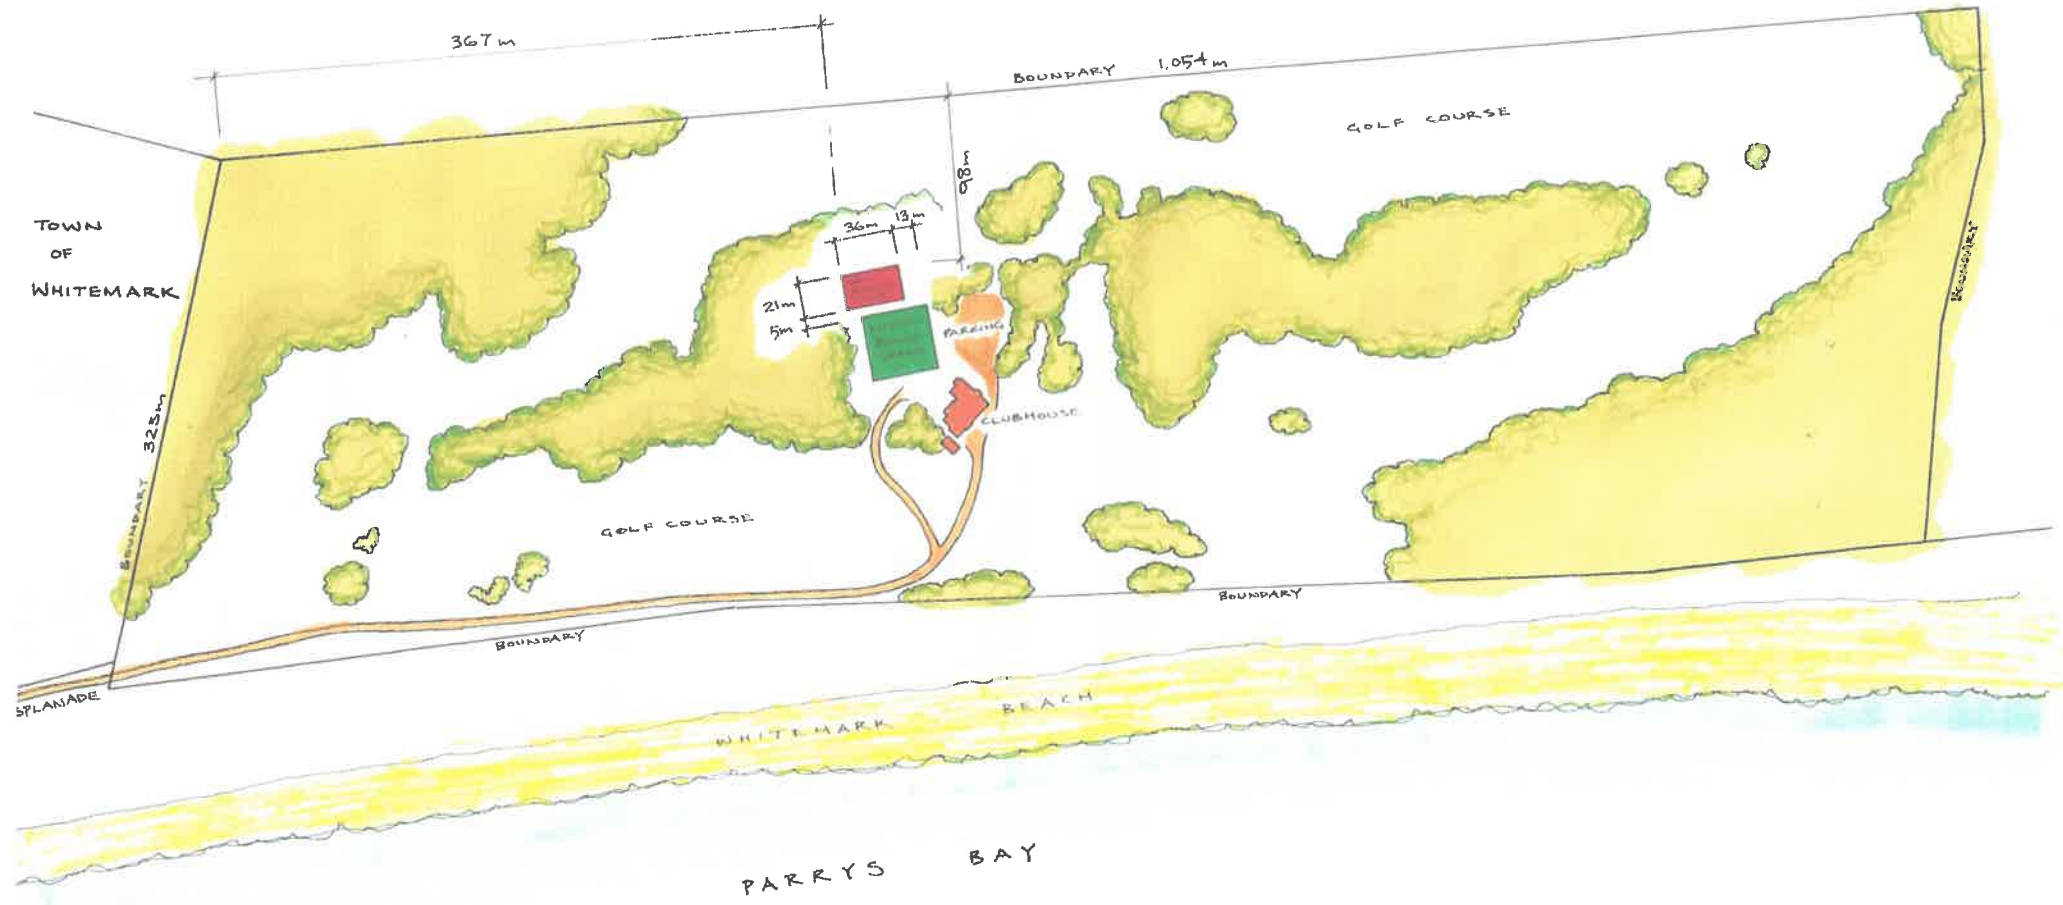

SITE PLAN SCALE 1:3000

NEW TENNIS COURT
FLINDERS ISLAND
SPORTS & RSL CLUB

33 ESPLANADE, WHITEMARK
DRAWN: Andrew Thomson CC590R
JANUARY 2019