



NOTES:
 Do not scale.
 Contractor must verify all dimensions on site before commencing any works.
 Any extra omitted in work shown on this drawing must be added in the approved design.
 All works must be approved by the relevant authorities before commencing.

CHECKED

© - COPYRIGHT
 THE INFORMATION, DESIGN AND CONCEPTS CONTAINED IN THIS DOCUMENT ARE THE PROPERTY OF THE ARCHITECT. NO PART OF THIS DOCUMENT IS TO BE REPRODUCED, STORED IN A RETRIEVING SYSTEM, TRANSMITTED IN ANY FORM OR BY ANY MEANS, ELECTRONIC, MECHANICAL, PHOTOCOPYING, RECORDING, OR BY ANY INFORMATION STORAGE AND RETRIEVAL SYSTEM, WITHOUT THE WRITTEN CONSENT OF THE ARCHITECT.

REV	DATE	DESCRIPTION
2	29.07.13	REVISED TOWN PLANNING DRAWINGS

GENERAL NOTES:
 CONTRACTOR TO VERIFY ALL DIMENSIONS & LEVELS ON SITE PRIOR TO COMMENCEMENT OF ANY WORKS.
 ARCHITECTURAL DRAWINGS TO BE READ IN CONJUNCTION WITH OTHER RELATIVE INFORMATION.
 ALL WORKS CARRIED OUT TO COMPLY WITH BCA, AUSTRALIAN STANDARDS AND COUNCIL REQUIREMENTS.

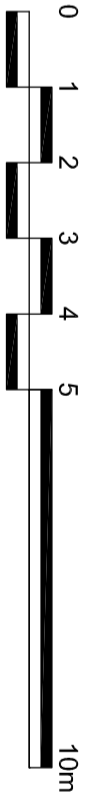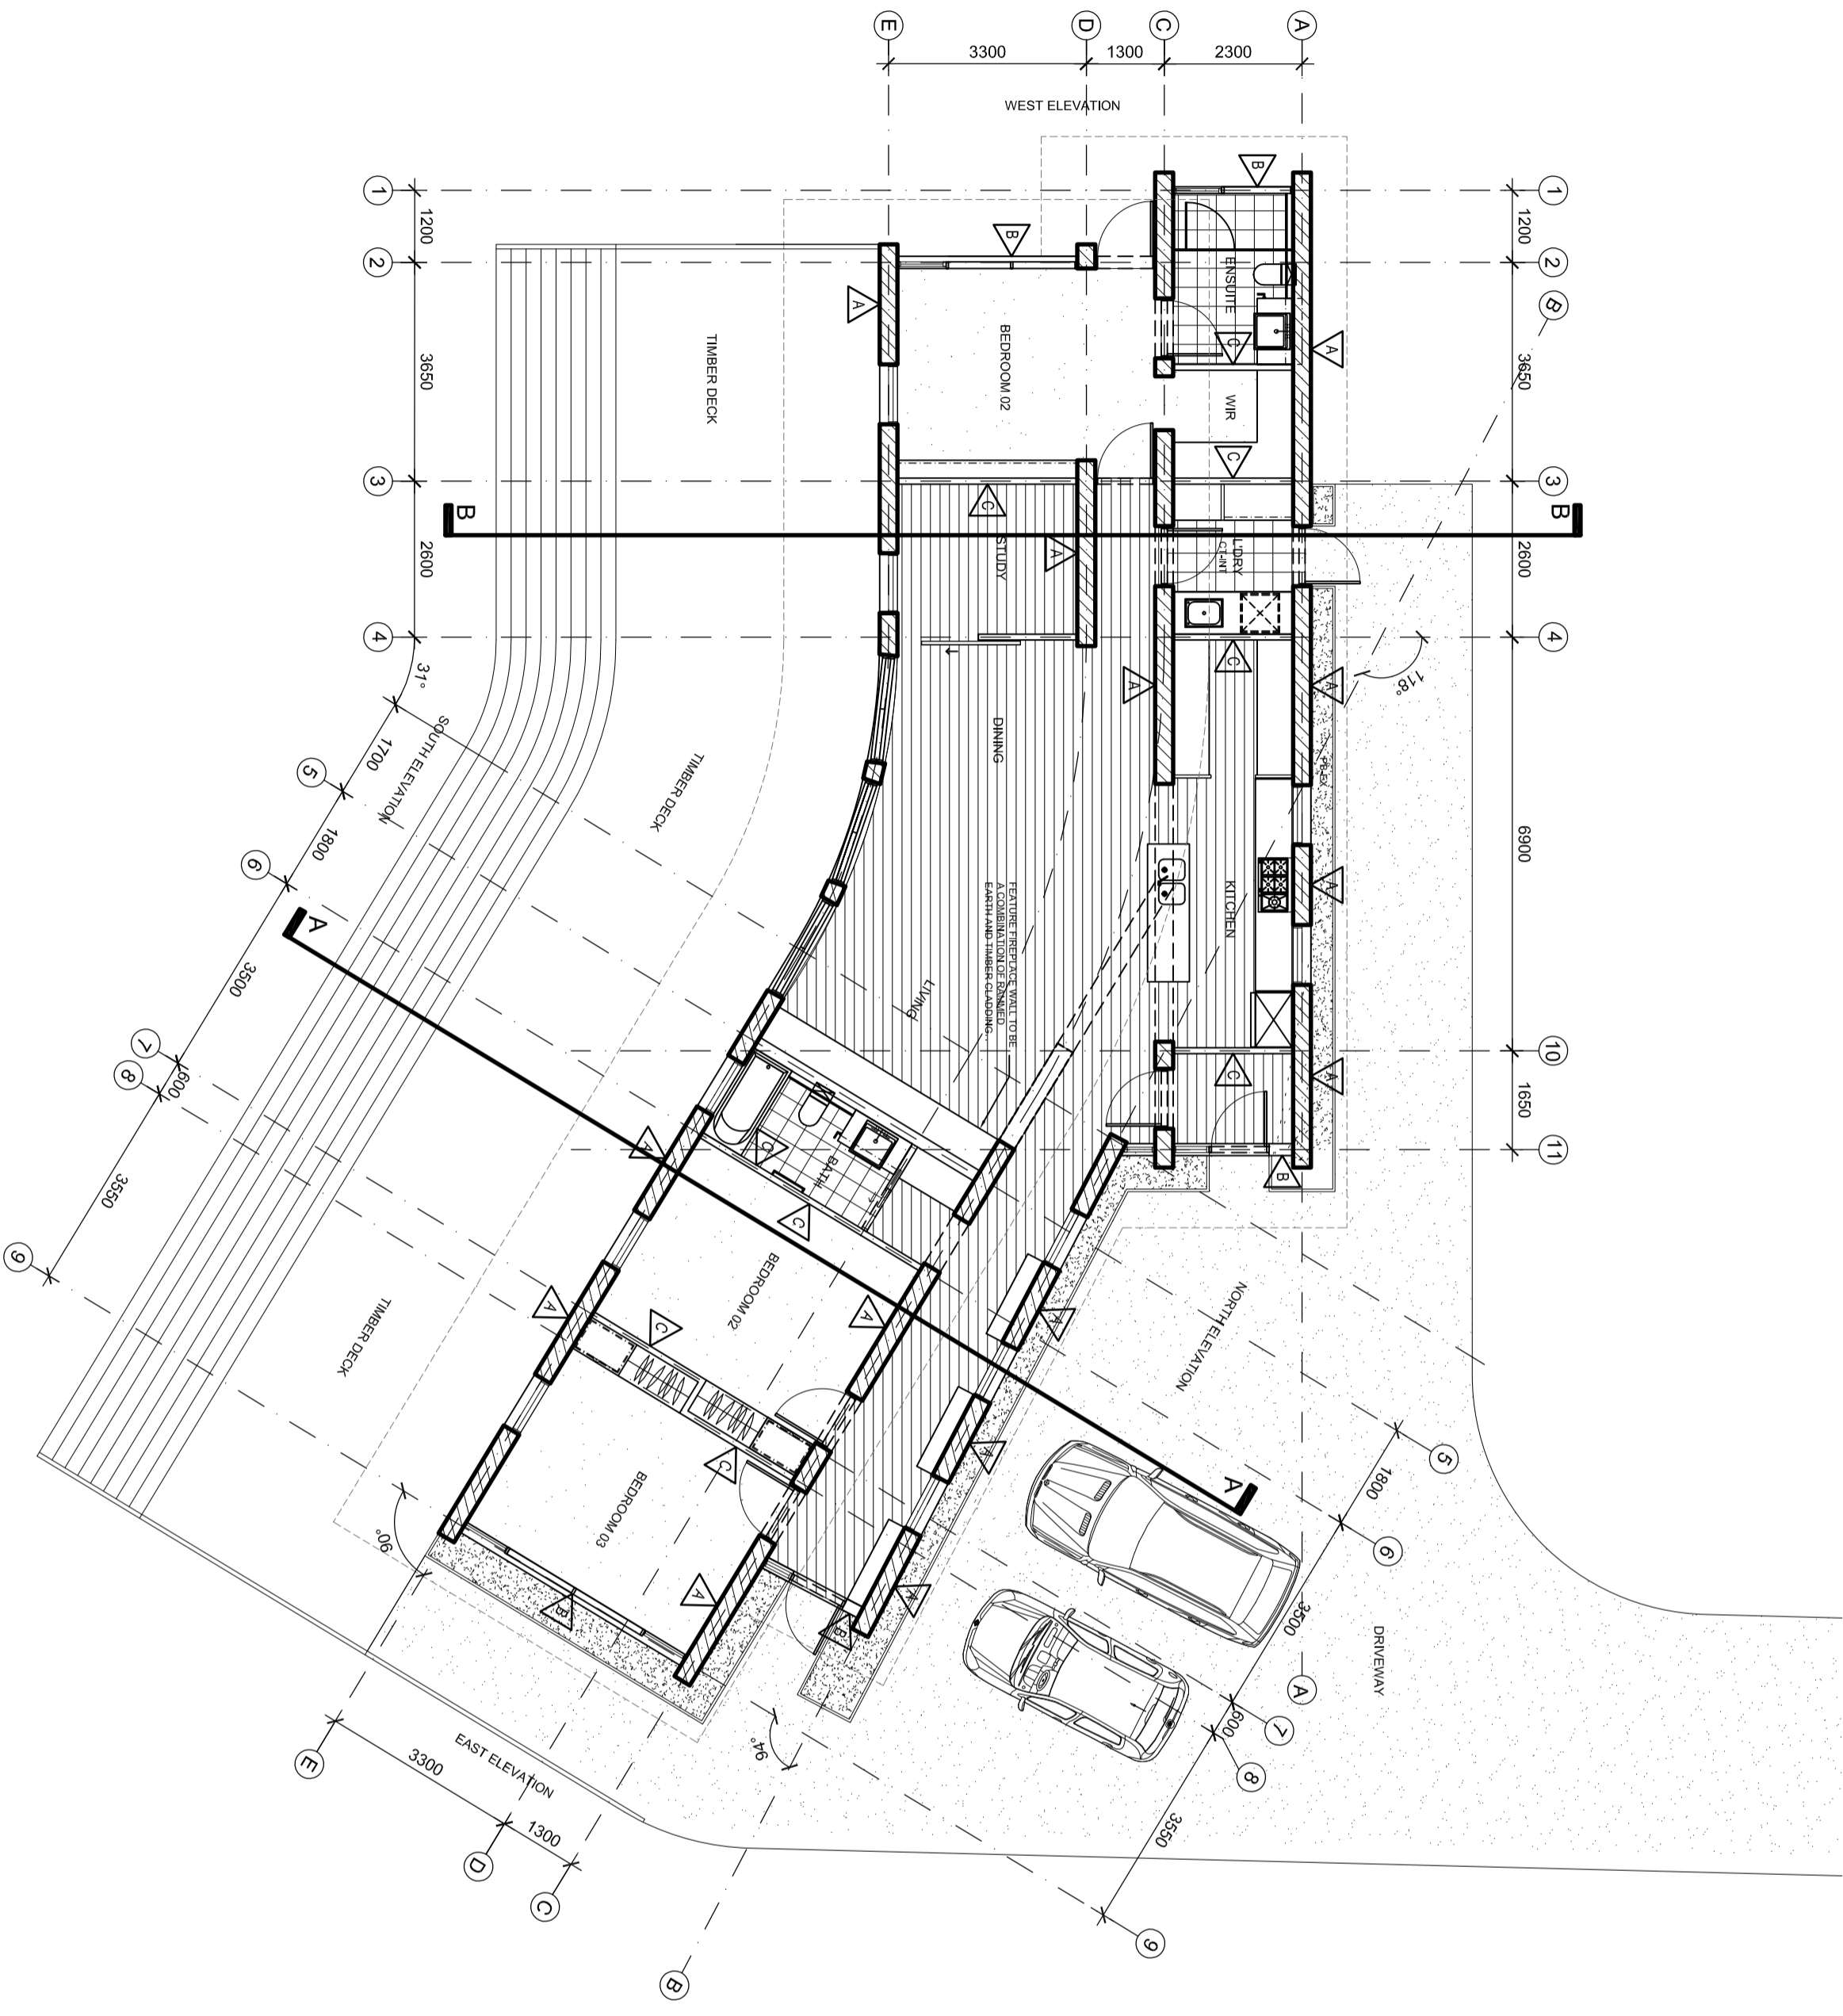

Project title
SHORT RESIDENCE
LOT 3 - POT BOIL ROAD
FLINDERS ISLAND, AUSTRALIA

GROUND FLOOR PLAN

drawing title

scale	1:100@A2	date	May 2013
drawn	DS	job no.	33444
drawing status	TP.04	drawing number	2
T.P. PERMIT		rev	2