


NOTES:
Do not scale.
Contractor must verify all dimensions on site before commencing work.
Any extra obtained in work shown on this drawing must be approved by the Architect before manufacture.
All works shall be done in accordance with the specifications in the relevant drawings.

CHECKED		
DATE		
DESIGNER		
DATE		
DESCRIPTION		
REV 2	29.07.13	REVISED TOWN PLANNING DRAWINGS
REV 3	07.10.13	REVISED SURVEY HEIGHT DATUM LEVELS AS PER COHEN AND ASSOCIATES SURVEYORS Pty Ltd DATED 9 SEPTEMBER 2013
REV		
DATE		
DESCRIPTION		

GENERAL NOTES:
CONTRACTOR TO VERIFY ALL DIMENSIONS & LEVELS ON SITE PRIOR TO COMMENCEMENT OF ANY WORKS.
ARCHITECTURAL DRAWINGS TO BE READ IN CONJUNCTION WITH OTHER RELATIVE INFORMATION.
ALL WORKS CARRIED OUT TO COMPLY WITH BCA, AUSTRALIAN STANDARDS AND COUNCIL REQUIREMENTS.

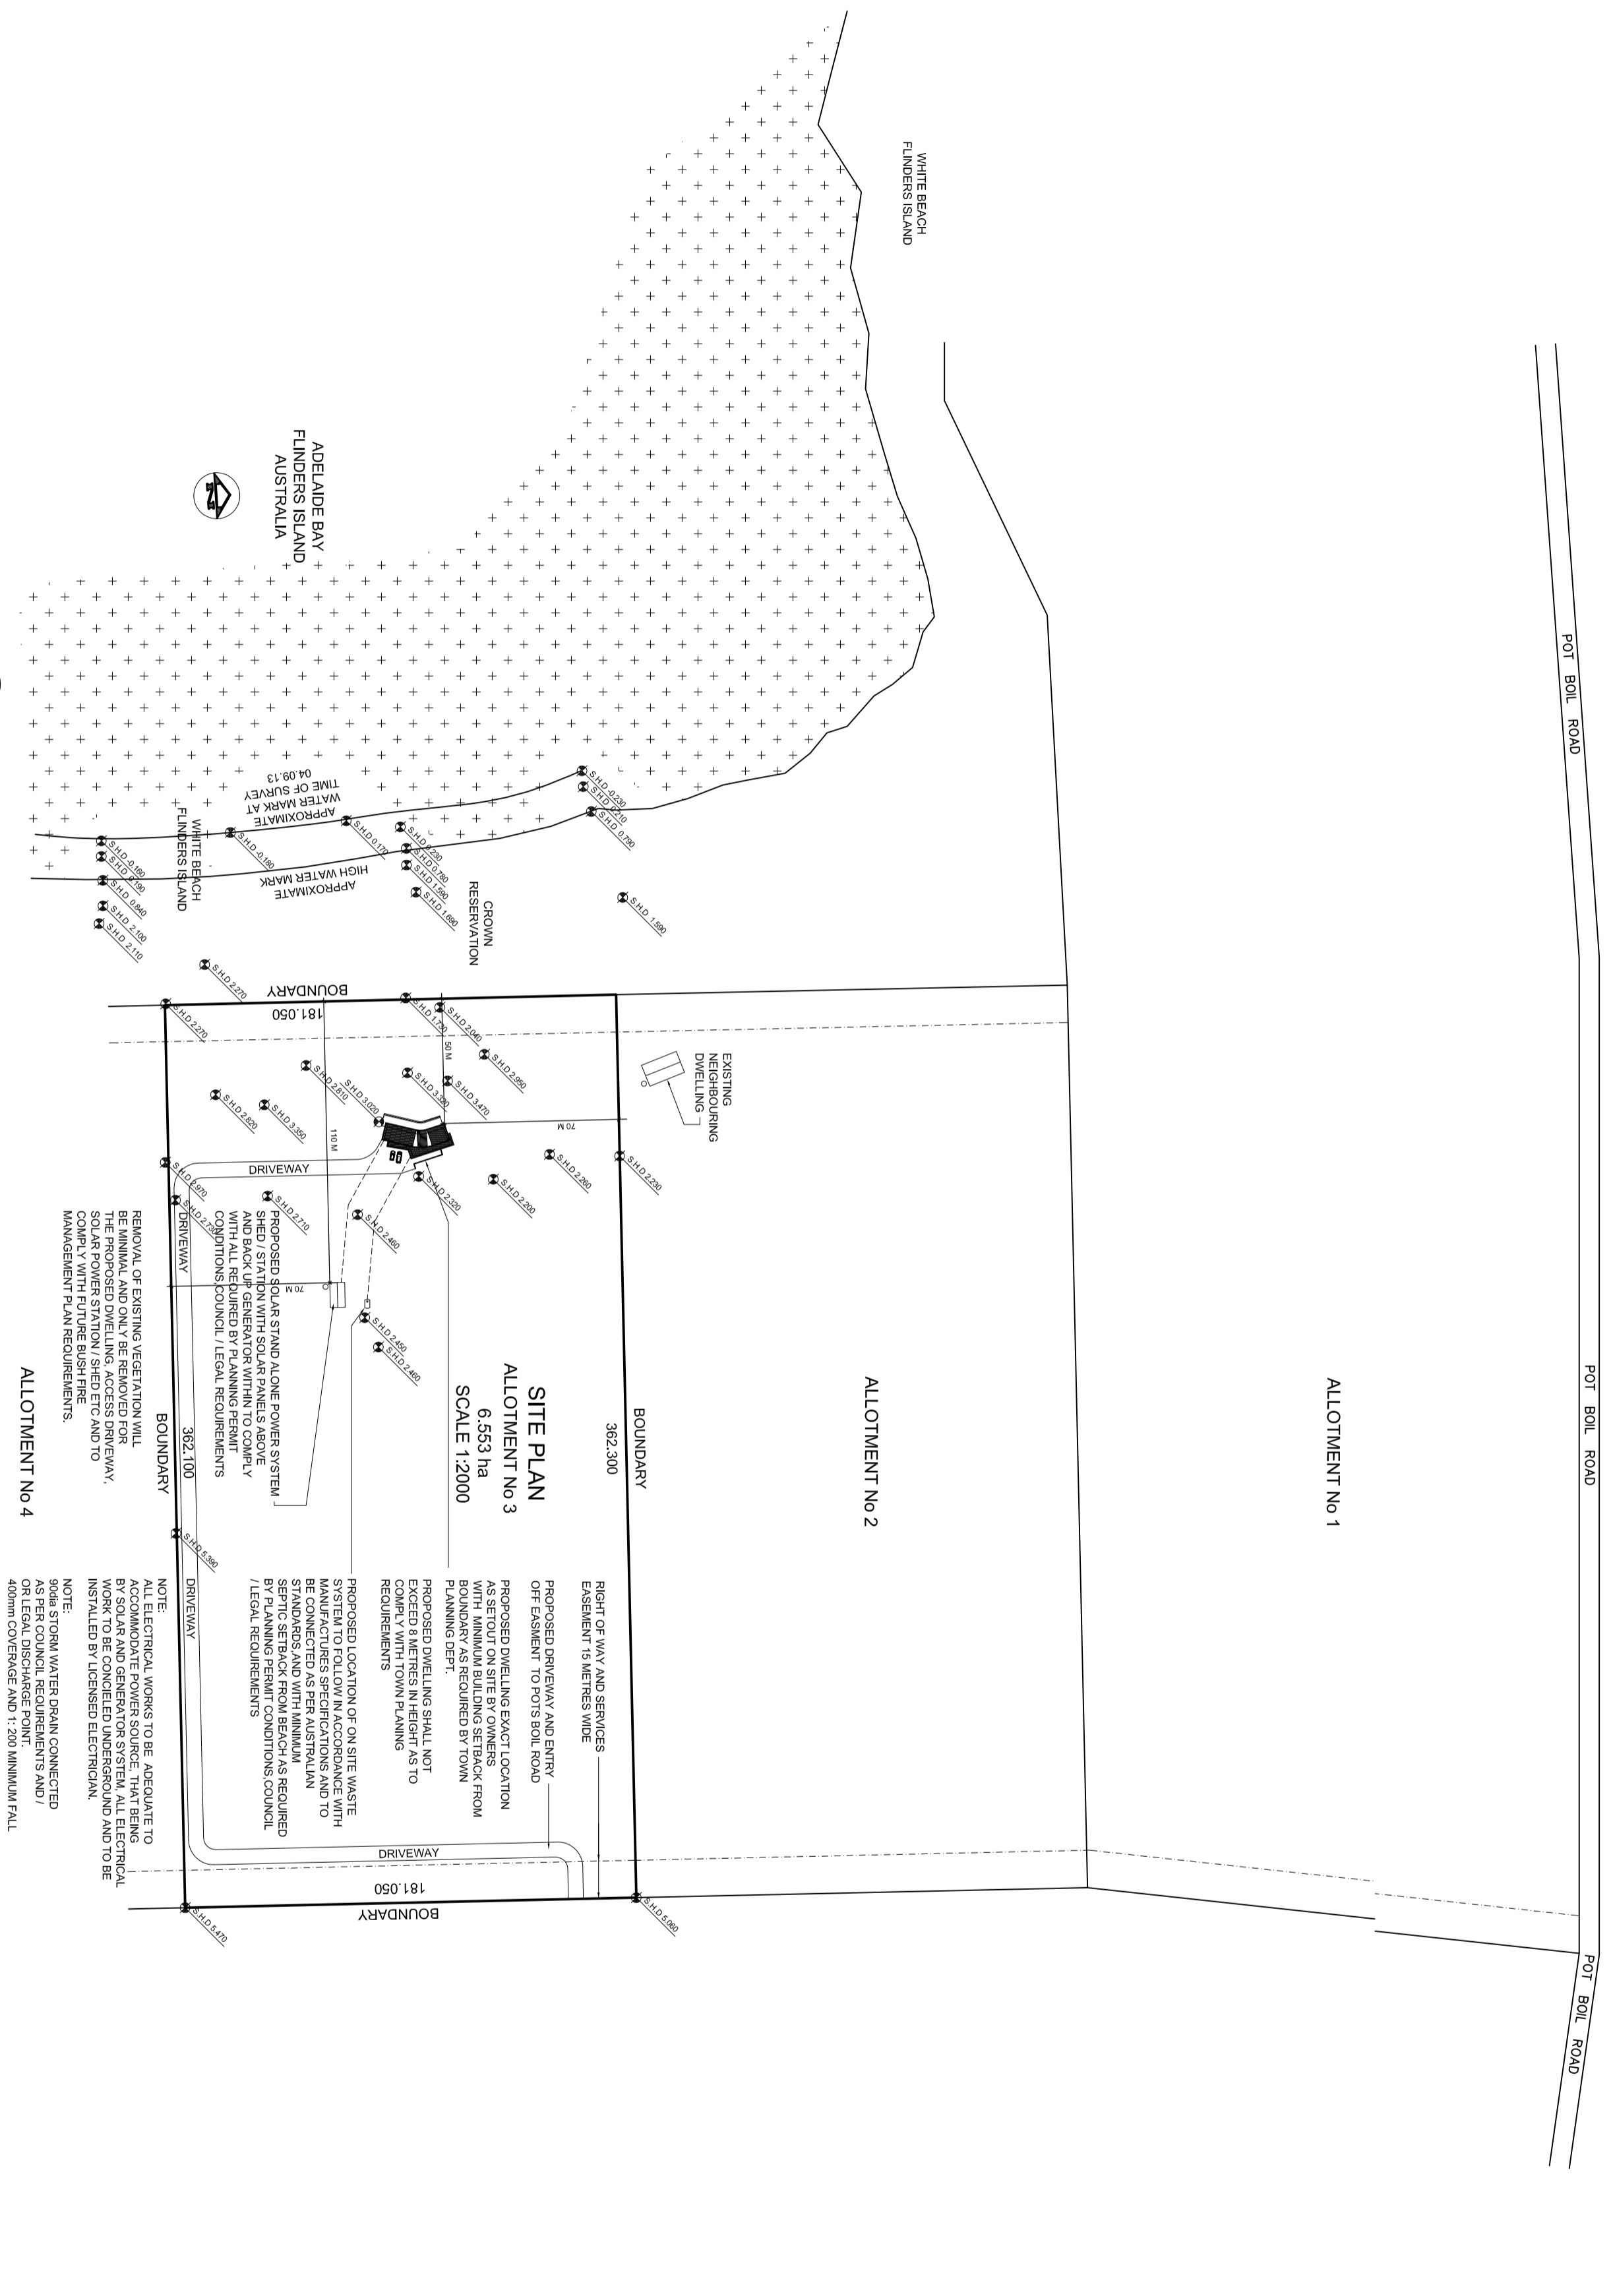

1 SITE PLAN
SCALE 1:2000@A2

2 SITE SECTION A-A
SCALE 1:2000@A2



Project title
**SHORT RESIDENCE
LOT 3 - POT BOLL ROAD
FLINDERS ISLAND, AUSTRALIA**

drawing title
SURVEY / SITE PLAN

scale	1:2000@A2	date	May, 2013
drawn	DS	job no.	33444
drawing status	TP.02	drawing number	3
T.P. PERMIT		rev	3

