




SOUTH ELEVATION
SCALE 1:50

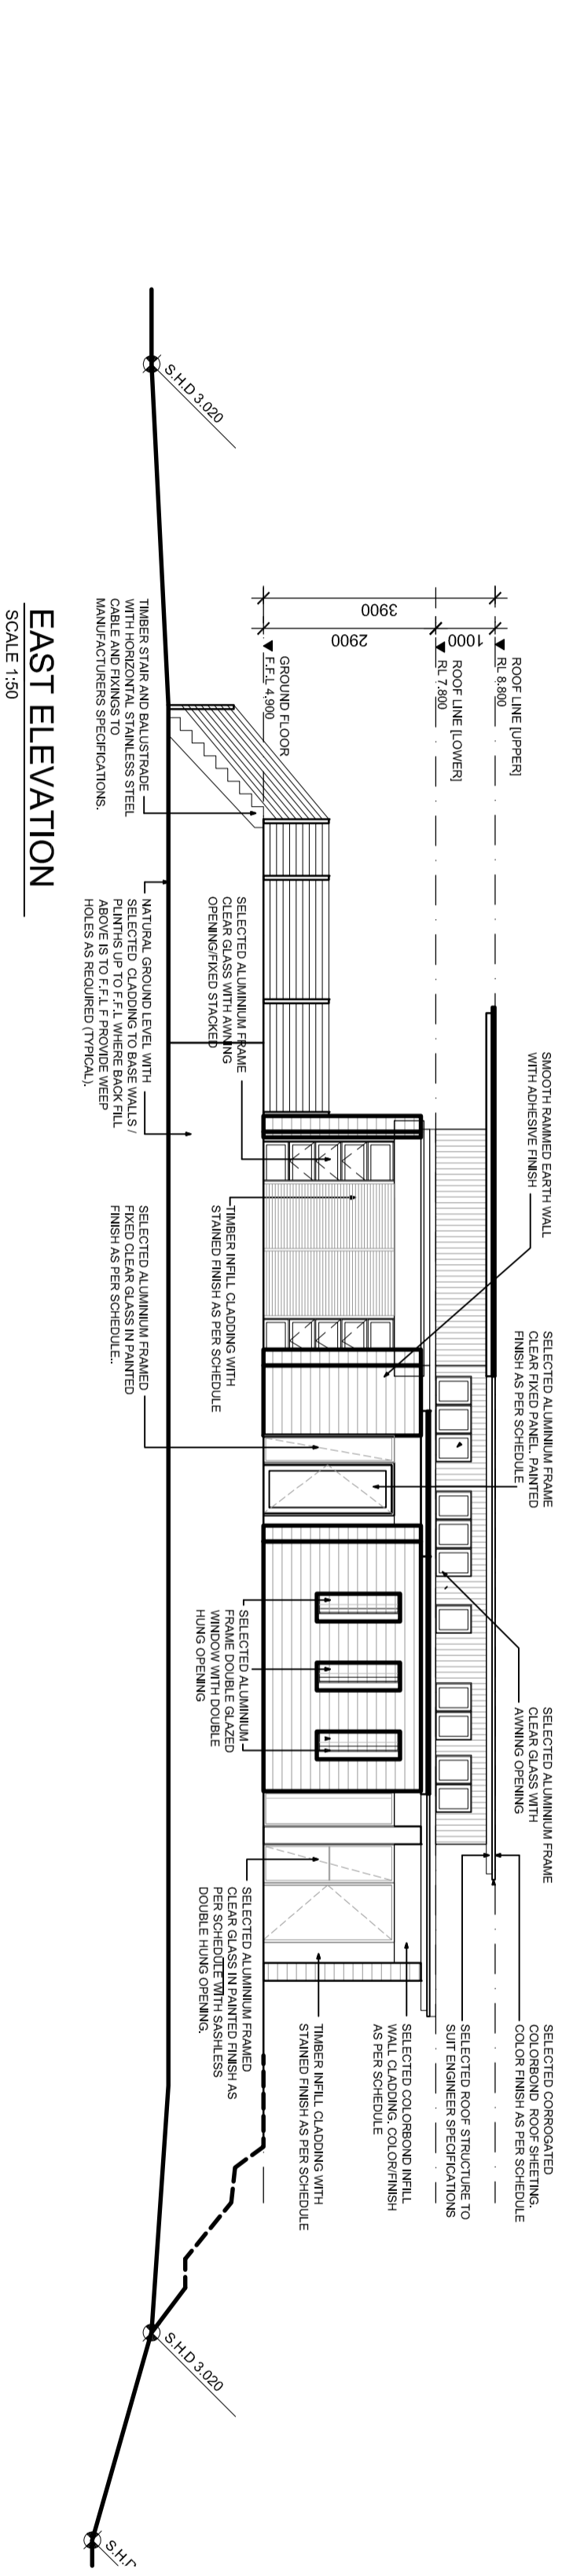

EAST ELEVATION
SCALE 1:50

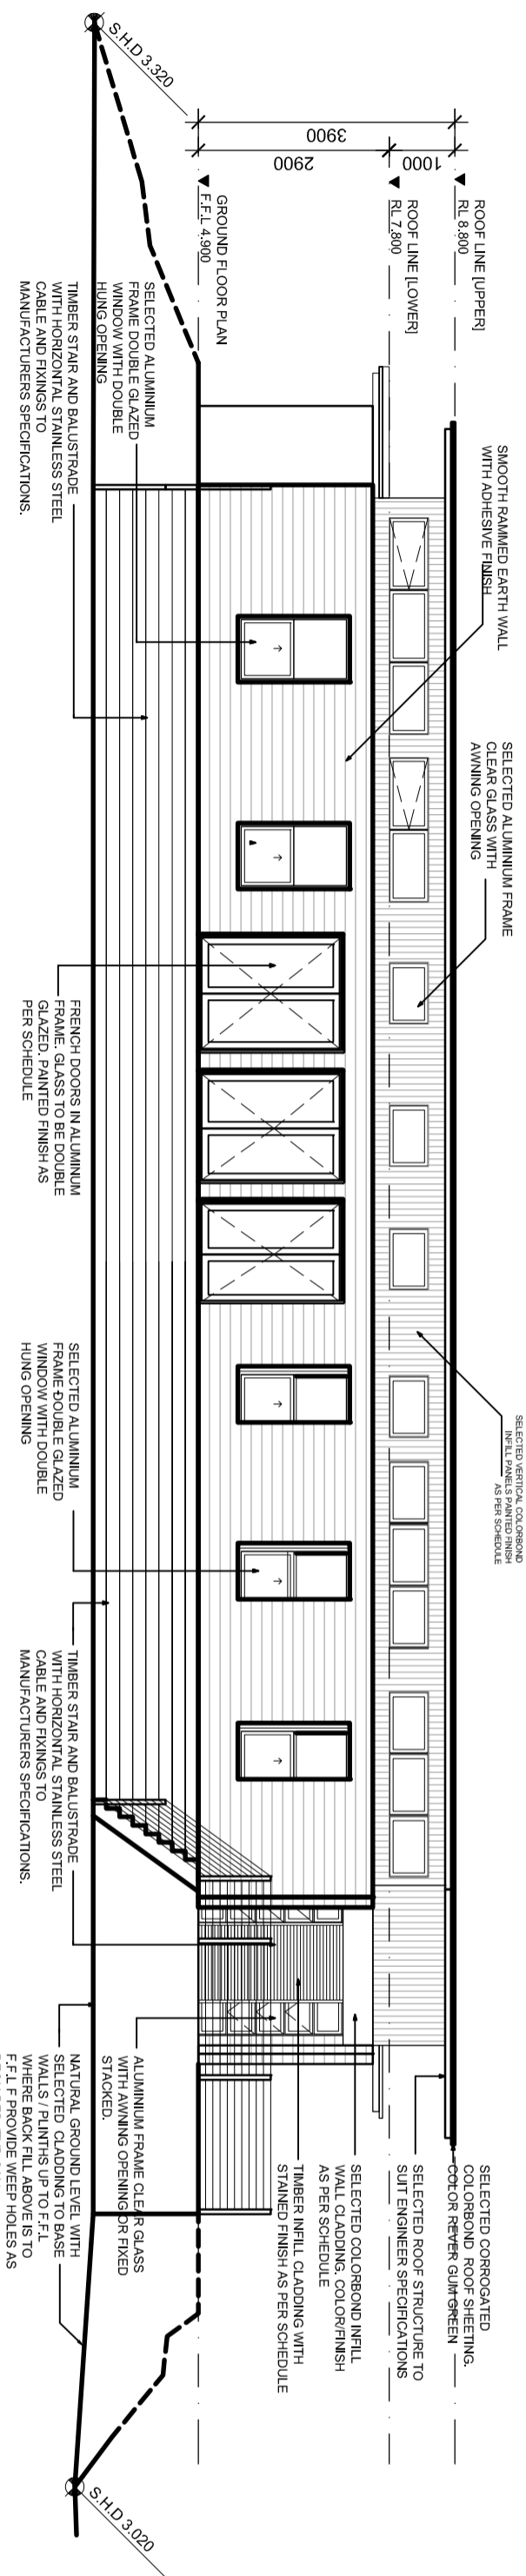

NORTH ELEVATION
SCALE 1:50

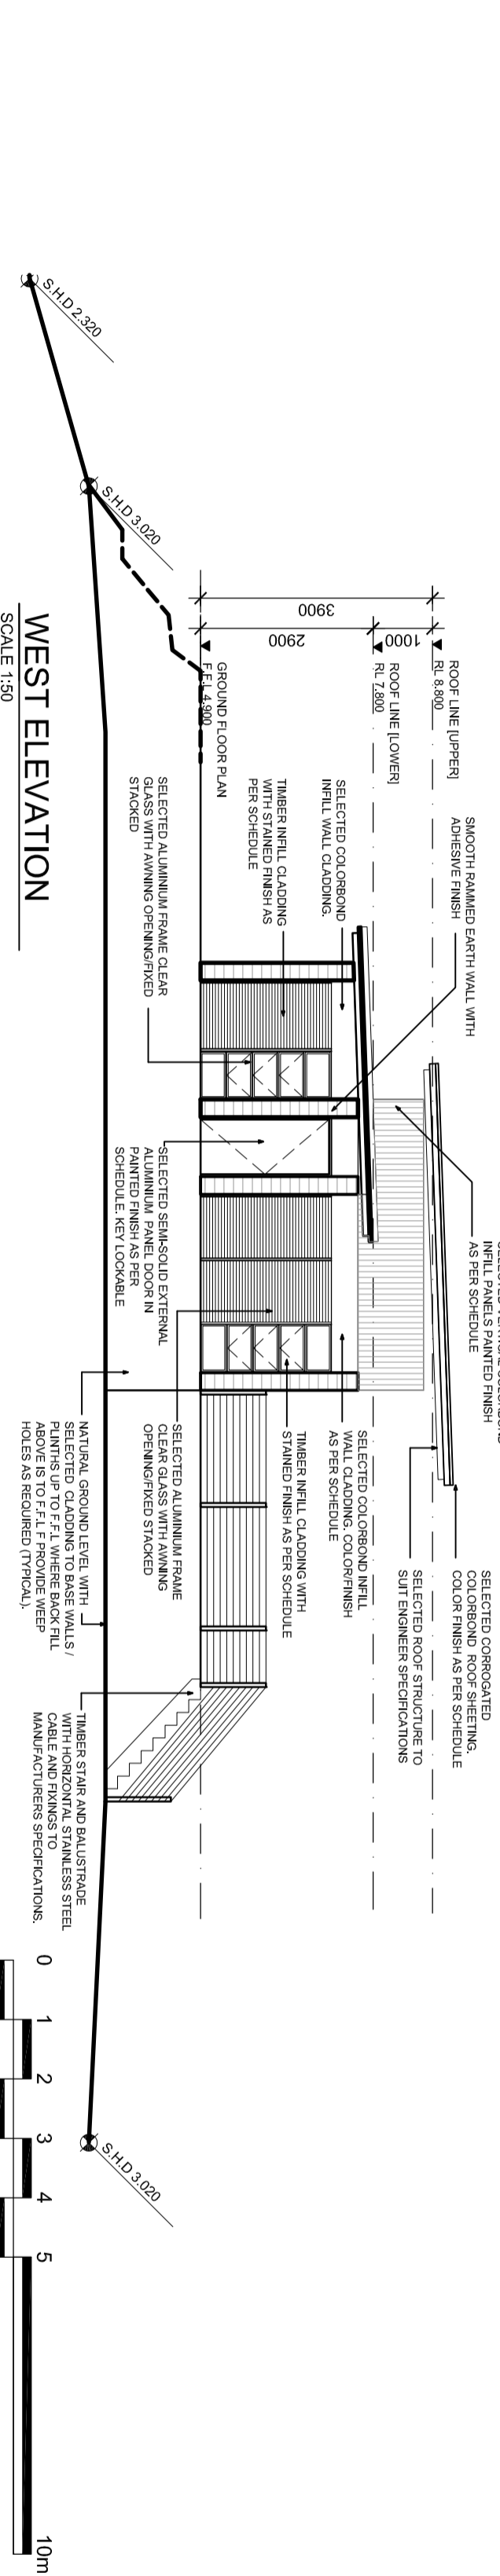

WEST ELEVATION
SCALE 1:50

NOTES:
Do not scale.
Contractor must verify all dimensions on site before commencing any work.
Any errors omitted in work shown on this drawing must be approved by the Architect before manufacture.
Drawing shall be the responsibility of the Architect.
Drawing shall be the responsibility of the Architect.

CHECKED

REV	DATE	DESCRIPTION
1	29.07.13	REVISED TOWN PLANNING DRAWINGS
2	07.10.13	REVISED SURVEY HEIGHT DATUM LEVELS AS PER COHEN AND ASSOCIATES SURVEYORS Pty Ltd DATED 9 SEPTEMBER 2013
3		

REV	DATE	DESCRIPTION
1	29.07.13	REVISED TOWN PLANNING DRAWINGS
2	07.10.13	REVISED SURVEY HEIGHT DATUM LEVELS AS PER COHEN AND ASSOCIATES SURVEYORS Pty Ltd DATED 9 SEPTEMBER 2013
3		

GENERAL NOTES:
CONTRACTOR TO VERIFY ALL DIMENSIONS & LEVELS ON SITE PRIOR TO COMMENCEMENT OF ANY WORKS.
ARCHITECTURAL DRAWINGS TO BE READ IN CONJUNCTION WITH OTHER RELATIVE INFORMATION.
ALL WORKS CARRIED OUT TO COMPLY WITH BCA AUSTRALIAN STANDARDS AND COUNCIL REQUIREMENTS.

Project title
**SHORT RESIDENCE
LOT 3 - POT BOIL ROAD
FLINDERS ISLAND, AUSTRALIA**

ELEVATIONS

SCALE	DATE
1:100@A2	May 2013
drawn DS	job no. 3344
drawing number TP.05	TP PERMIT
sheet number 3	REV 3