



NOTES:
 Contractor must verify all dimensions on site before commencing construction. Any errors identified in work shown on this drawing must be approved by the Architect before manufacture.
 All works carried out to comply with BCA, Australian Standards and Council Requirements.

DIAGONAL METAL BRACING AS PER MANUFACTURERS SPECIFICATIONS AND IN ACCORDANCE WITH AUSTRALIAN STANDARDS AND LOCAL COUNCIL REQUIREMENTS.

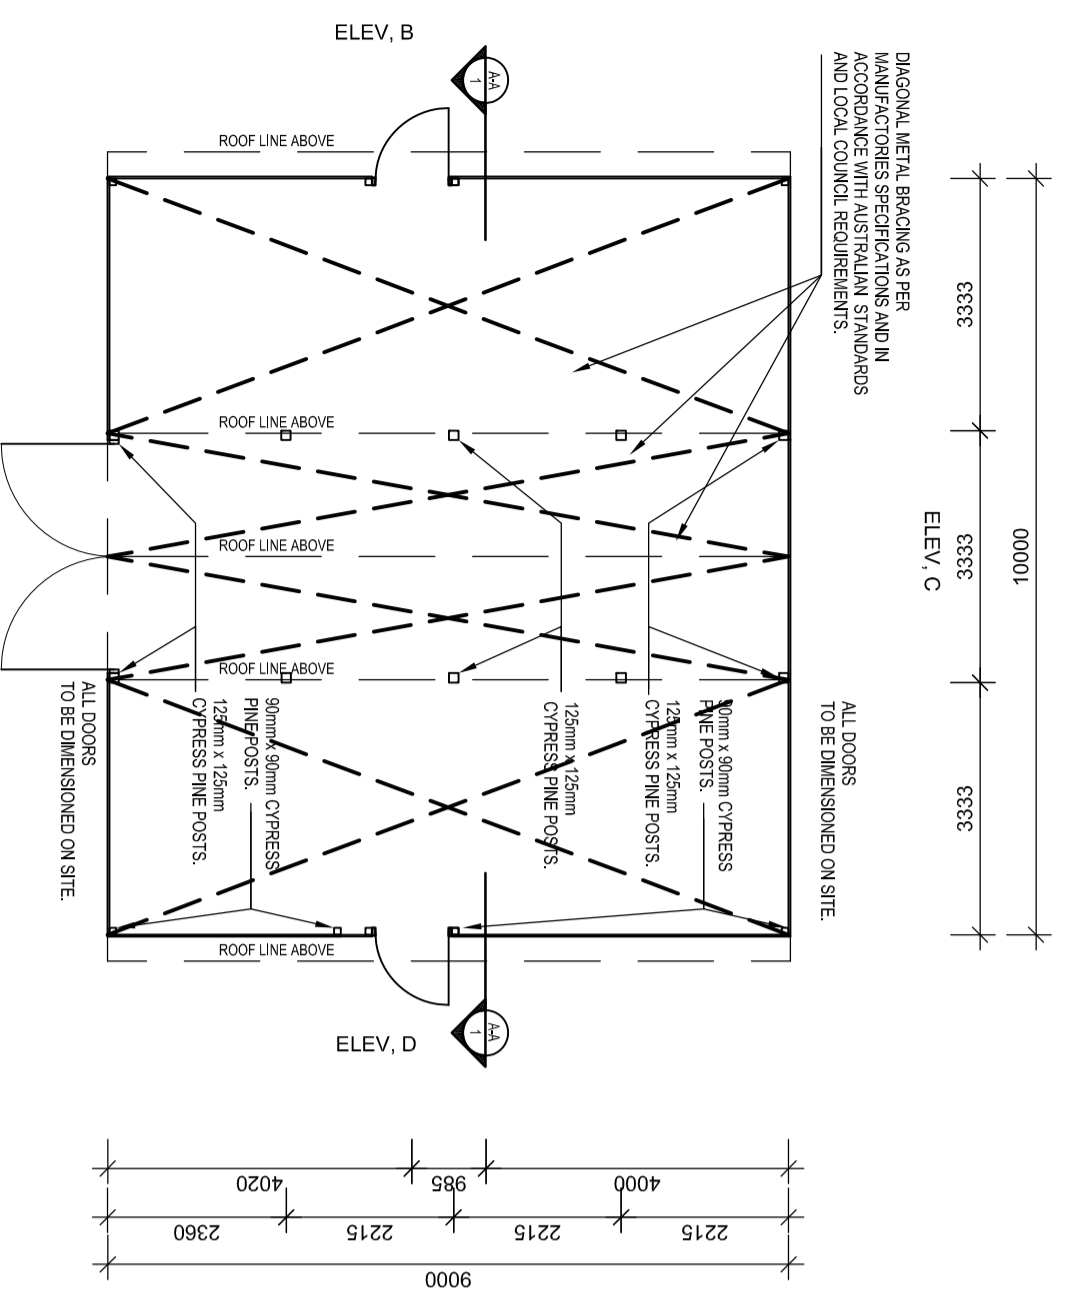


FLOOR PLAN
SCALE 1:500


0.47 COLLOURBOND CORRUGATED METAL ROOF COLOUR: RIVER GUM GREEN
 STORM WATER DISCHARGE TO CONNECT TO 1 x 5000 GALLON TANK.

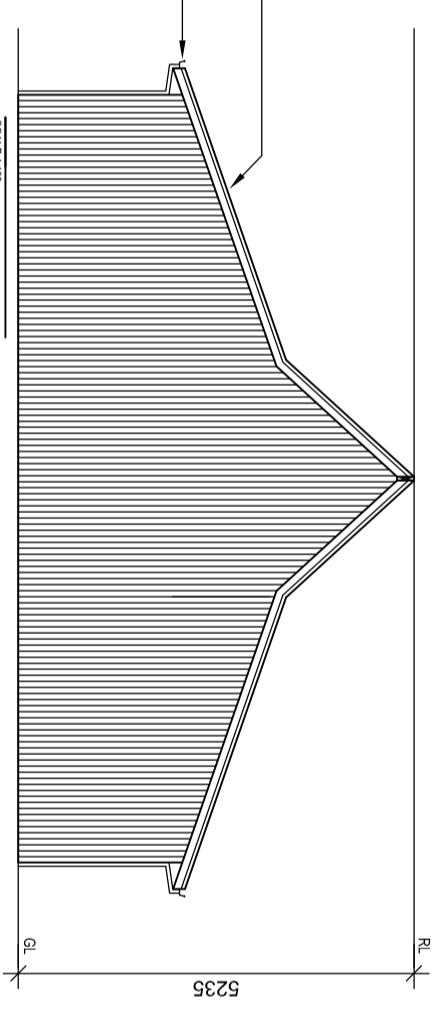

ELEVATION - C
SCALE 1:500

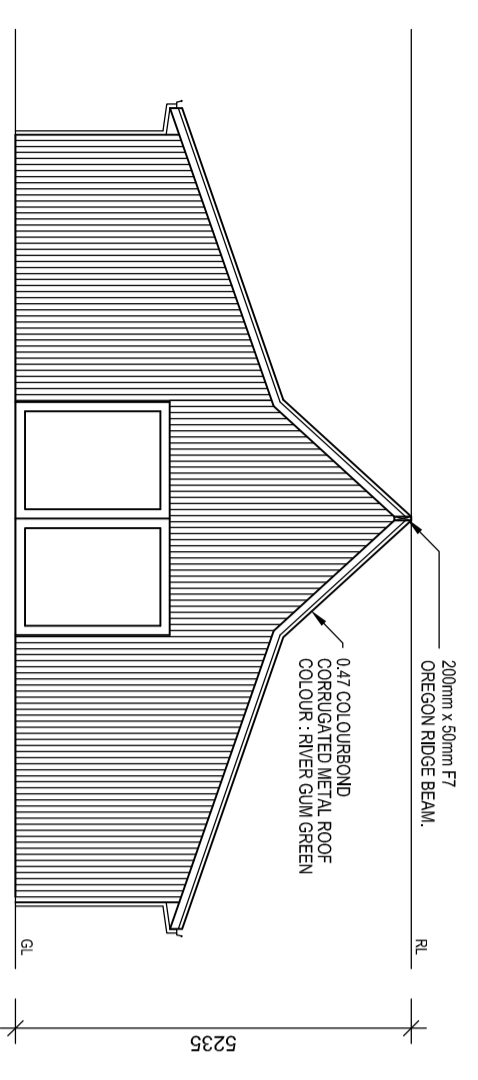


ELEVATION - A
SCALE 1:500

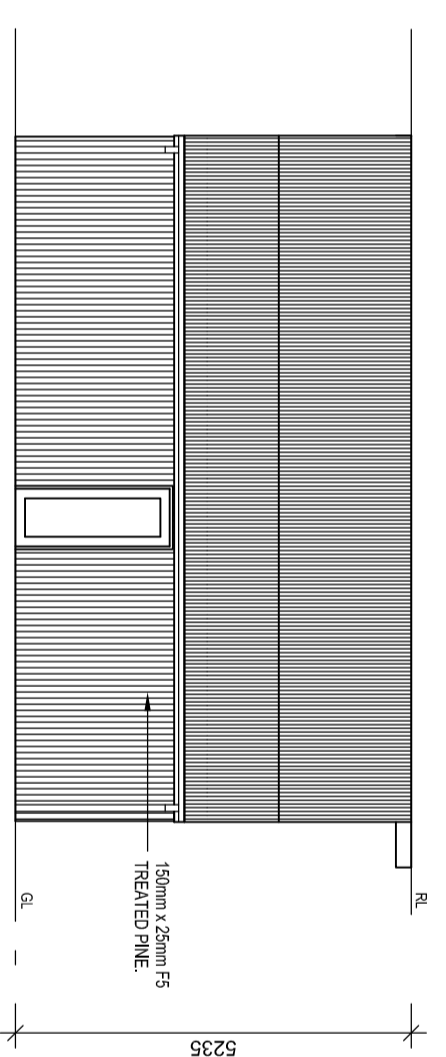


ELEVATION - D
SCALE 1:500


0.47 COLLOURBOND CORRUGATED METAL ROOF COLOUR: RIVER GUM GREEN
 STORM WATER DISCHARGE TO CONNECT TO 1 x 5000 GALLON TANK.
 150mm x 25mm F5 TREATED PINE.

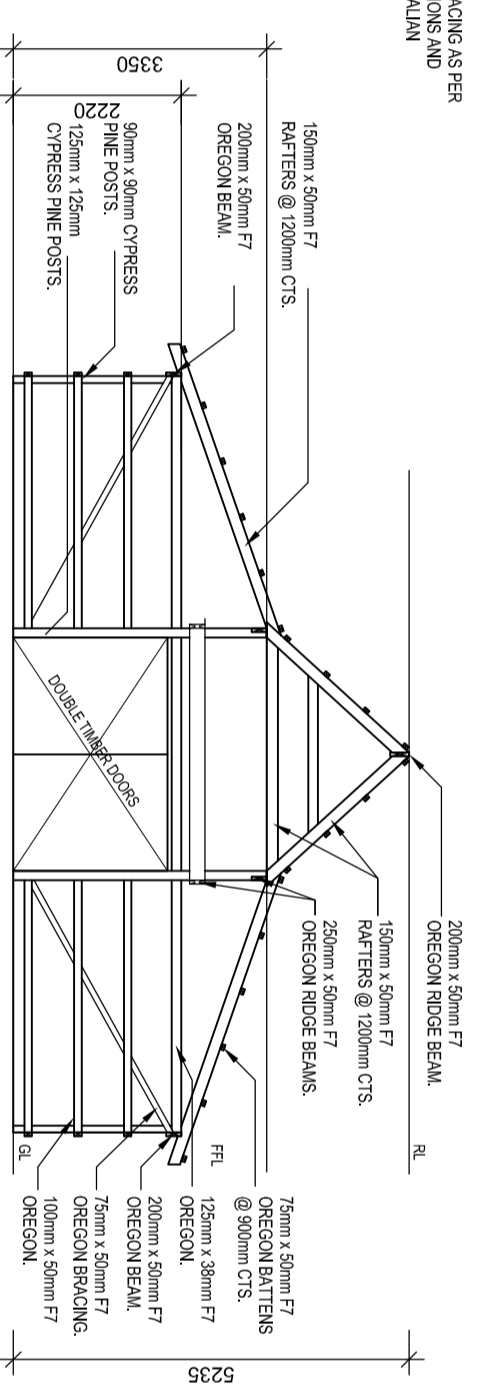

ELEVATION / SECTION - B
SCALE 1:500

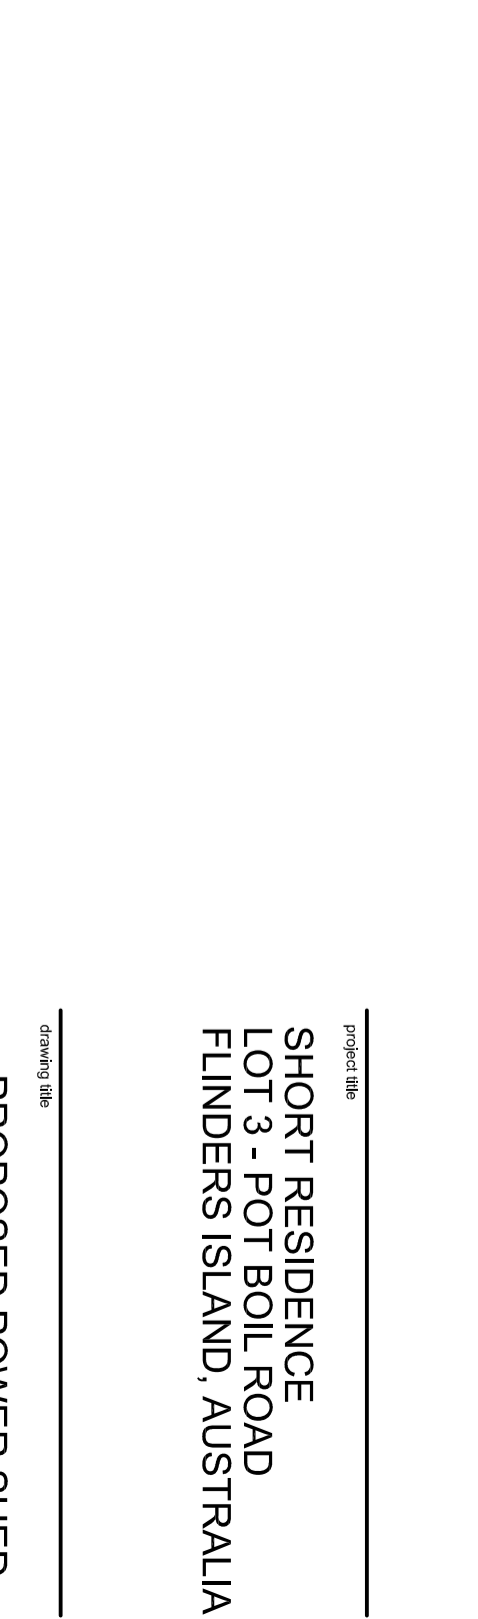

SECTION - A-A
SCALE 1:500

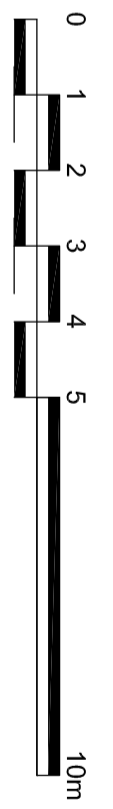

REV	DATE	DESCRIPTION
1	15.08.13	ADDITIONAL TOWN PLANNING DRAWING

GENERAL NOTES:
 CONTRACTOR TO VERIFY ALL DIMENSIONS & LEVELS ON SITE PRIOR TO COMMENCEMENT OF ANY WORKS.
 ARCHITECTURAL DRAWINGS TO BE READ IN CONJUNCTION WITH OTHER RELATIVE INFORMATION.
 ALL WORKS CARRIED OUT TO COMPLY WITH BCA, AUSTRALIAN STANDARDS AND COUNCIL REQUIREMENTS.

Project title
**SHORT RESIDENCE
 LOT 3 - POT BOIL ROAD
 FLINDERS ISLAND, AUSTRALIA**

drawing title
**PROPOSED POWER SHED
 PLANS, ELEVATIONS /
 SECTION**

scale	1:100@A2	date	May/2013
drawn	DS	job no.	33444
drawing status	TP.07	drawing number	1
T.P. PERMIT	1	REV	1