


**ARCHITECTURAL DRAWING LIST**

- TP.01 DRAWING TITLE SHEET
- TP.02 SURVEY / SITE PLAN
- TP.03 SITE PLAN
- TP.04 GROUND FLOOR PLAN
- TP.05 ELEVATIONS
- TP.06 SECTIONS
- TP.07 PROPOSED POWER SHED PLANS, ELEVATIONS / SECTIONS

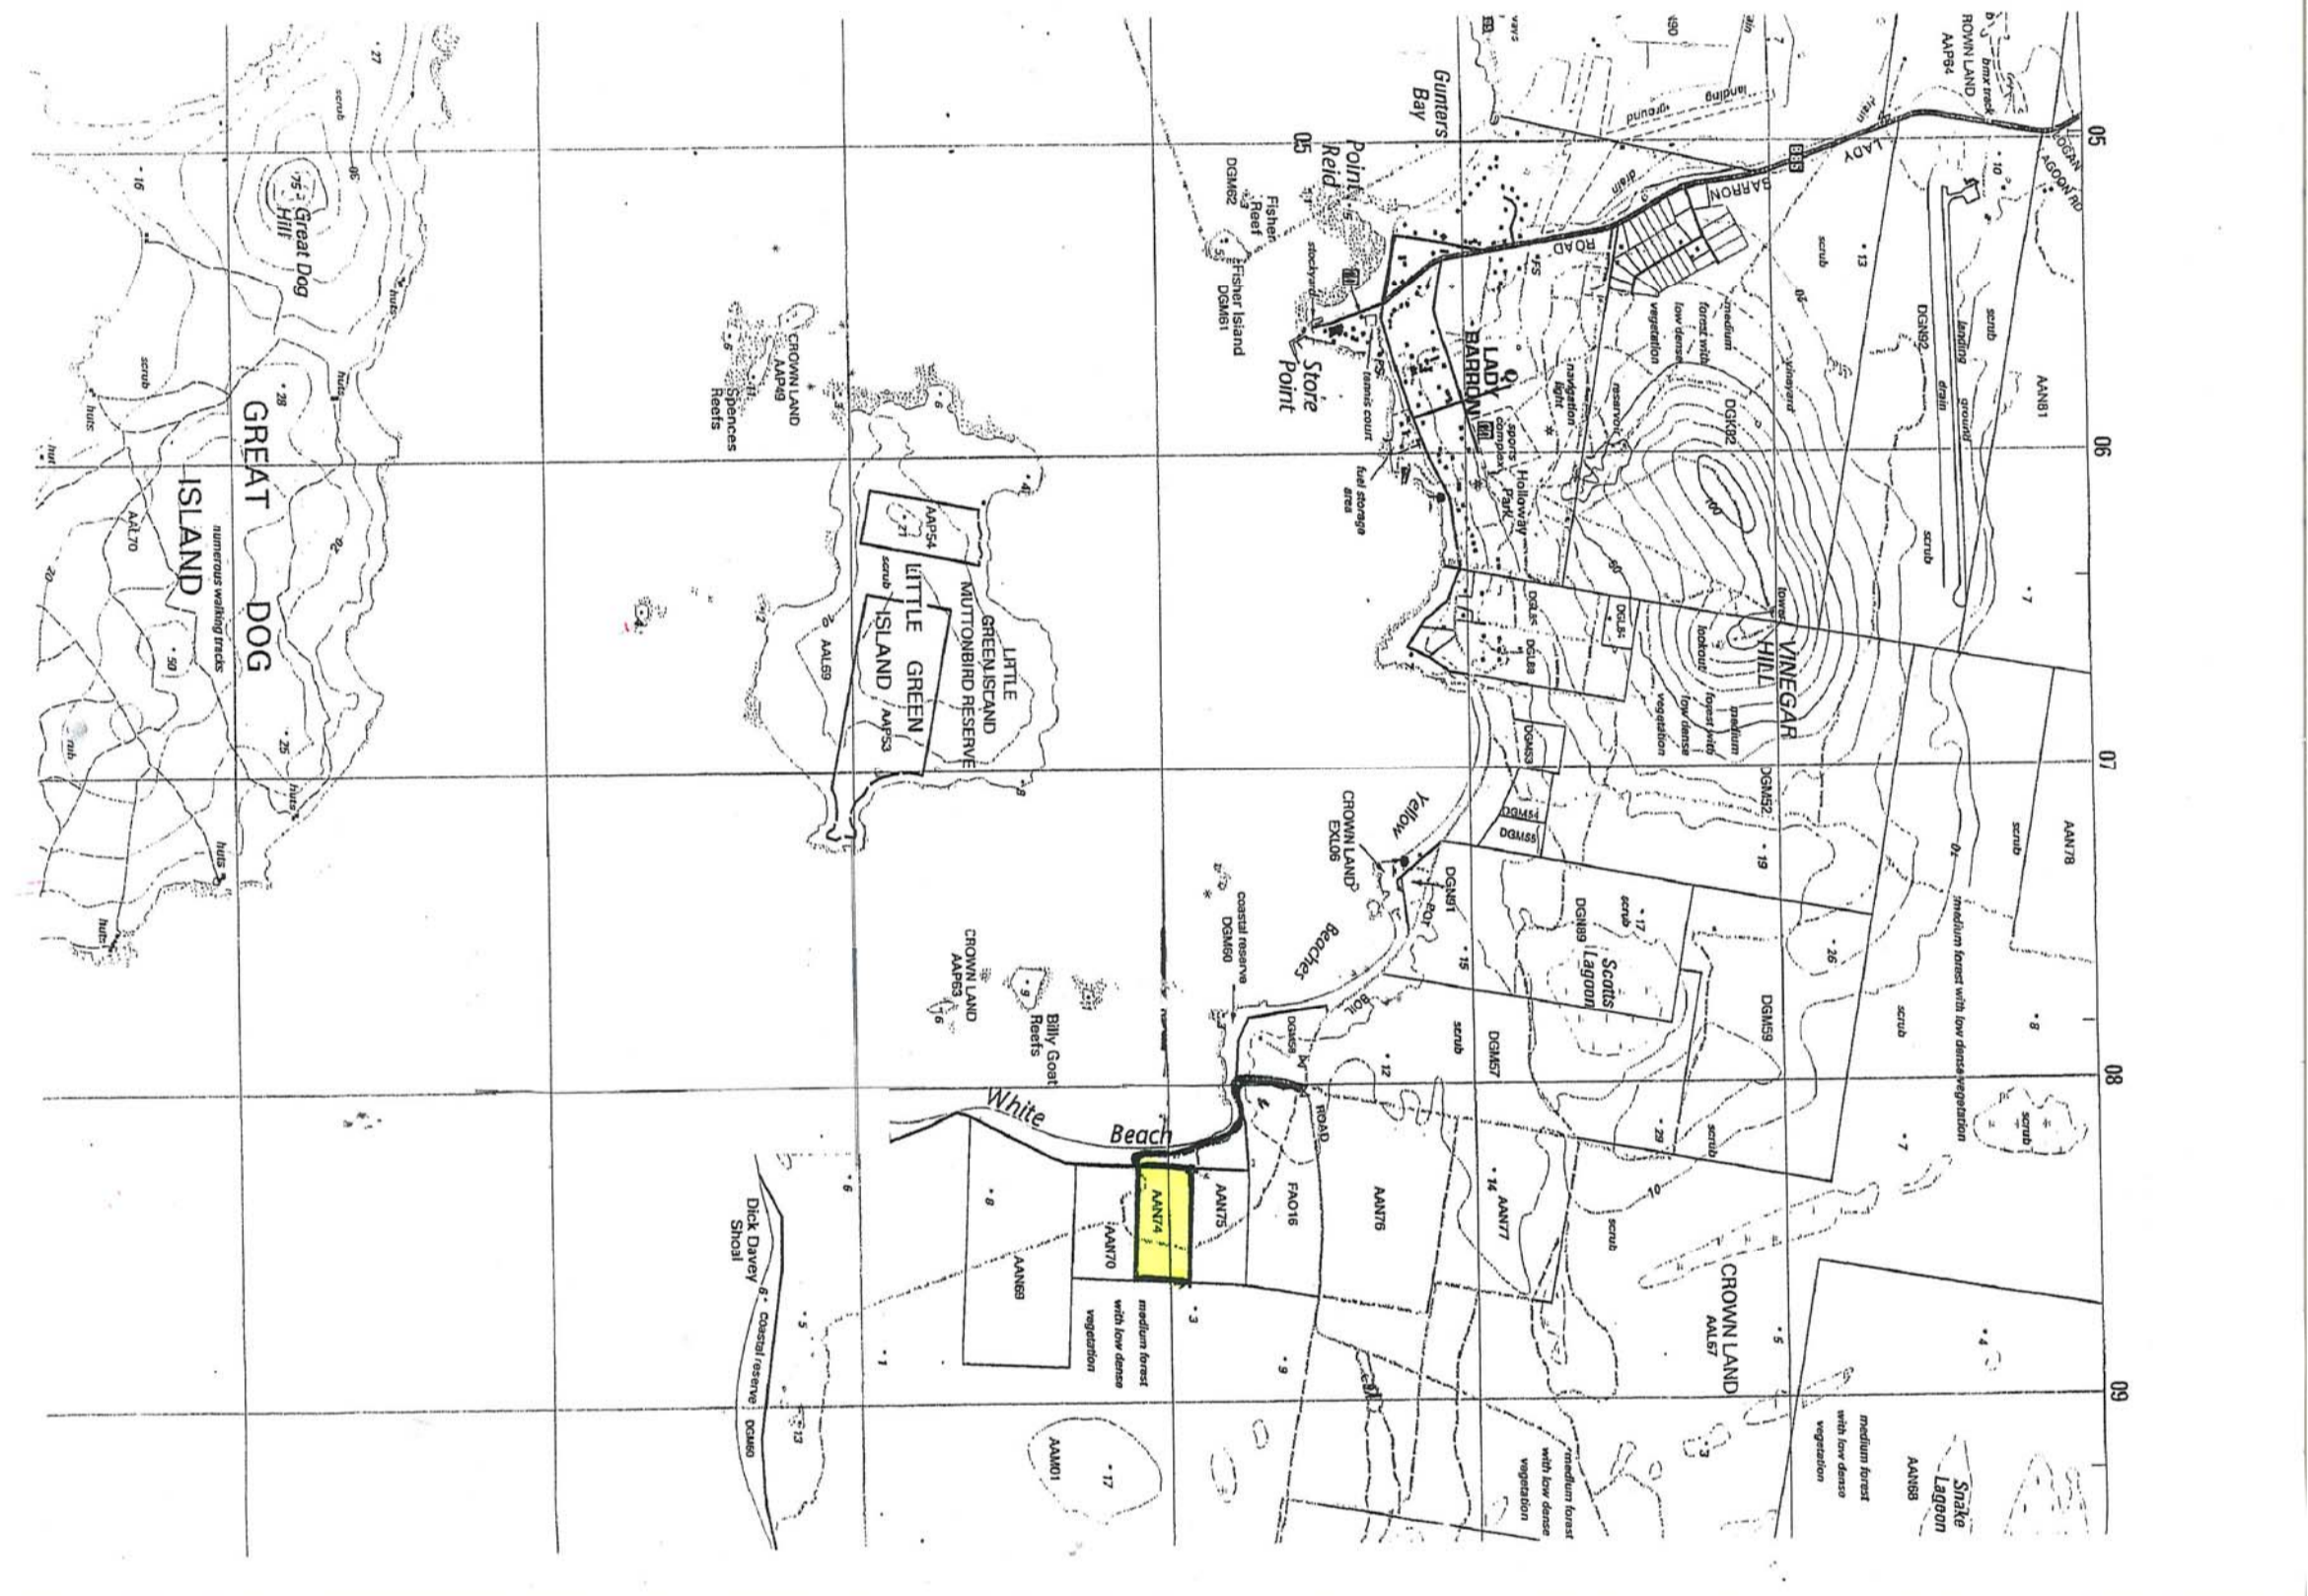

**NOTES:**  
 Contractor must verify all dimensions on site before commencing any work.  
 Any extra omitted in work shown on this drawing must be omitted in the approved plans / drawings.

**CHECKED**

© - COPYRIGHT  
 THE INFORMATION, IDEAS AND CONCEPTS CONTAINED IN THIS DOCUMENT ARE CONFIDENTIAL. THE RECEIPT OF THIS DOCUMENT IS NOT TO BE REPRODUCED OR TRANSMITTED IN ANY FORM OR BY ANY MEANS, WITHOUT THE WRITTEN CONSENT OF THE ARCHITECT.

REV	DATE	DESCRIPTION
2	29.07.13	REVISED TOWN PLANNING DRAWINGS
3	15.08.13	TOWN PLANNING DRAWING TP-07 ADDED TO SET

**GENERAL NOTES:**  
 CONTRACTOR TO VERIFY ALL DIMENSIONS & LEVELS ON SITE PRIOR TO COMMENCEMENT OF ANY WORKS.  
 ARCHITECTURAL DRAWINGS TO BE READ IN CONJUNCTION WITH OTHER RELATIVE INFORMATION.  
 ALL WORKS CARRIED OUT TO COMPLY WITH BCA AUSTRALIAN STANDARDS AND COUNCIL REQUIREMENTS.

Project title  
**SHORT RESIDENCE  
 LOT 3 - POT BOIL ROAD  
 FLINDERS ISLAND, AUSTRALIA**

Architectural  
 Drawing Register

scale	date
@A2	May 2013
drawn	job no.
DS	33444
drawing status	drawing number
T.P PERMIT	TP.01
rev	rev
	3