

LOT 1
 TITLE: 225581/1
 PID: 6433595
 AREA: APPROX. 60894m²

PROPOSED ABLUTION BLOCK

PROPOSED GROUP TENTS

PROPOSED SLEEPING TENTS

- VISUALLY SENSITIVITY AREA
- WATERWAY AND COASTAL PROTECTION AREA

ISSUED FOR REVIEW

Copyright ©

Client: **B. STAINFORTH**
 Project: **PROPOSED DEVELOPMENT**
 Address: **WEST END ROAD, LEEKA TAS 7255**

Mob 0417 362 783 or 0417 545 813
 jack@engineeringplus.com.au
 trin@engineeringplus.com.au




LOCALITY PLAN
 SCALE 1 : 1500

Rev:	Amendment:	Date:	Int:
-	ISSUED FOR REVIEW	03.08.21	I.B.

Date Drawn: 03.08.21
 Drawn: I. Basir
 Checked: A. Taylor
 Approved: J. Pfeiffer
 Scale: As Shown @ A3

Accredited Building Designer
 Designer Name: **J. Pfeiffer**
 Accreditation No: **CC2211T**

Drawing No: **41621** A01 Rev: -

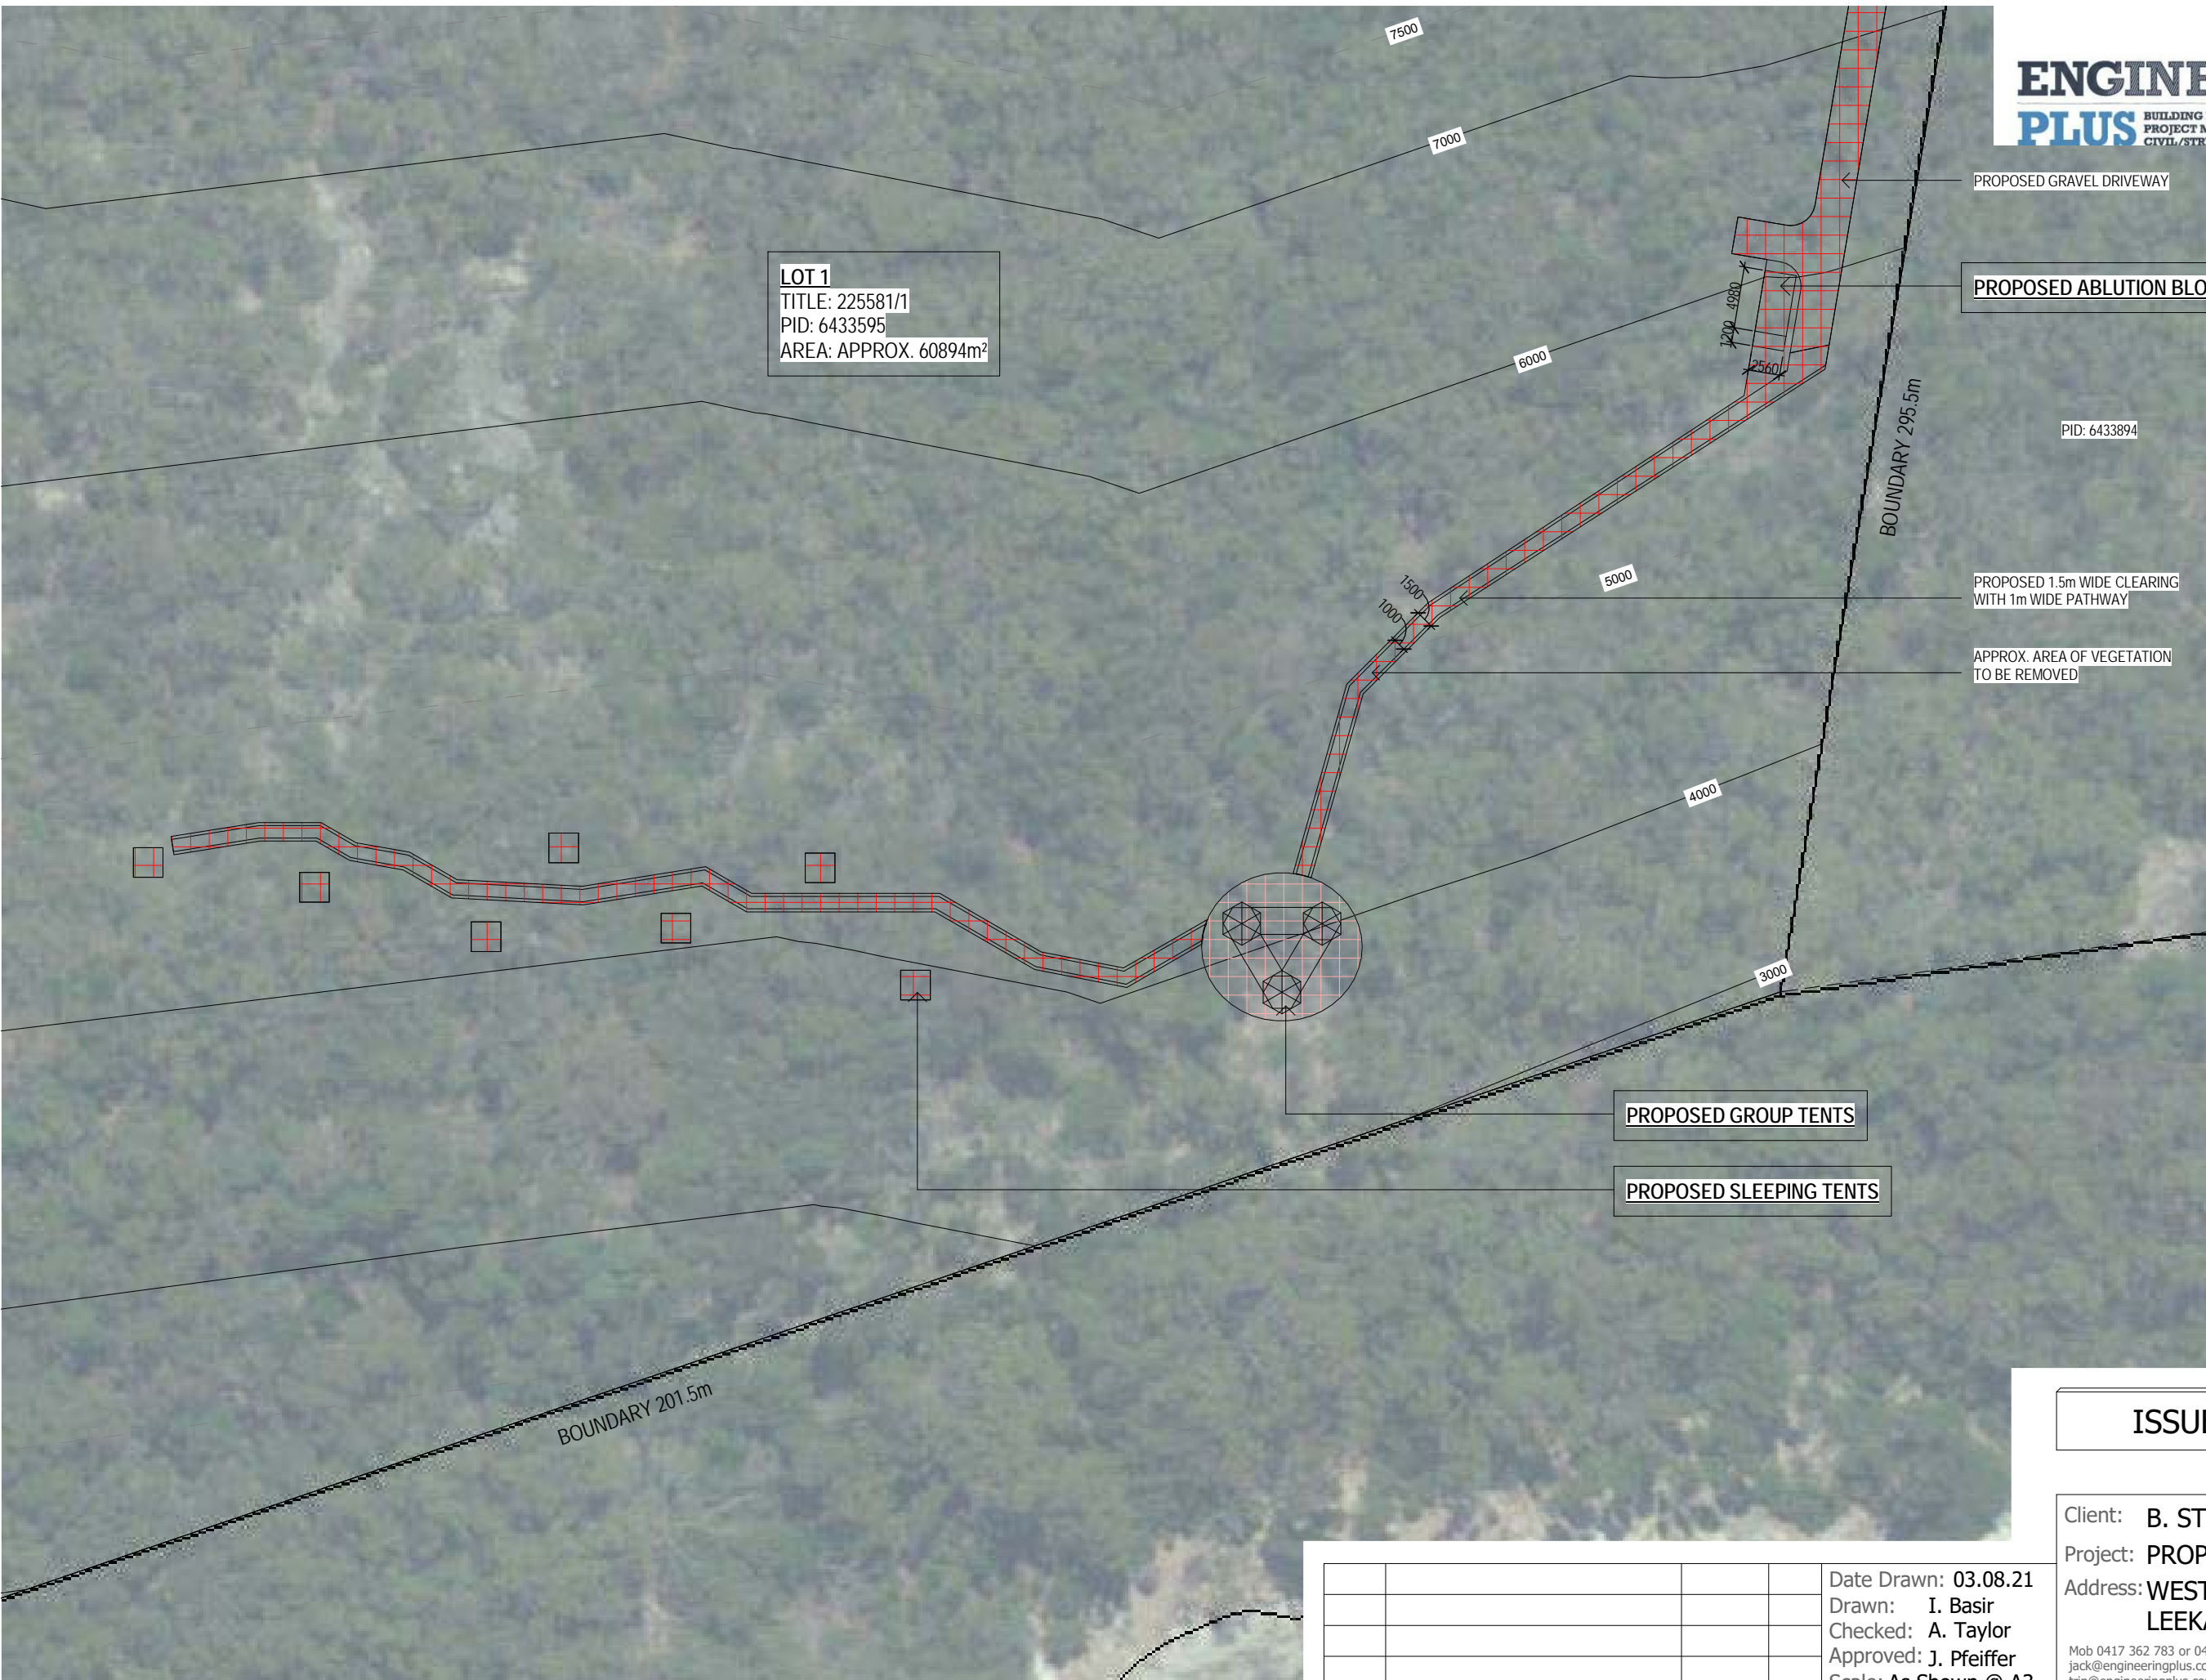

LOT 1
 TITLE: 225581/1
 PID: 6433595
 AREA: APPROX. 60894m²

PROPOSED GRAVEL DRIVEWAY

PROPOSED ABLUTION BLOCK

PID: 6433894

PROPOSED 1.5m WIDE CLEARING WITH 1m WIDE PATHWAY

APPROX. AREA OF VEGETATION TO BE REMOVED

PROPOSED GROUP TENTS

PROPOSED SLEEPING TENTS

BOUNDARY 201.5m

BOUNDARY 295.5m

ISSUED FOR REVIEW

Copyright ©

Client: **B. STAINFORTH**
 Project: **PROPOSED DEVELOPMENT**
 Address: **WEST END ROAD, LEEKA TAS 7255**

Mob 0417 362 783 or 0417 545 813
 jack@engineeringplus.com.au
 trin@engineeringplus.com.au



SITE PLAN
 SCALE 1:500

				Date Drawn: 03.08.21
				Drawn: I. Basir
				Checked: A. Taylor
				Approved: J. Pfeiffer
				Scale: As Shown @ A3
				Accredited Building Designer
				Designer Name: J.Pfeiffer
				Accreditation No: CC2211T
-	ISSUED FOR REVIEW	03.08.21	I.B.	
Rev:	Amendment:	Date:	Int:	

Date Drawn: 03.08.21
 Drawn: I. Basir
 Checked: A. Taylor
 Approved: J. Pfeiffer
 Scale: As Shown @ A3
 Accredited Building Designer
 Designer Name: J.Pfeiffer
 Accreditation No: CC2211T

Drawing No: 41621
 A02
 Rev: -