


CONFIRM ALL DIMENSIONS ON SITE
 ALL DIMENSIONS TO WALL FRAME
 LOCATION OF SITE FEATURES DERIVED
 FROM AERIAL PHOTOGRAPHY
 NOTE: NO CONTOURS HAVE BEEN
 SHOWN AS THERE IS MAX 400MM FALL
 OVER THE BUILDING

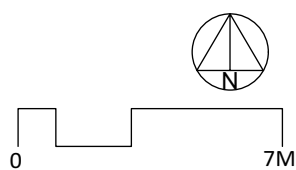

architecture
 development
 strategic design




ISSUE	B	DATE	9/9/15	REVISION	Development Application Rev B
PROJECT	Existing Bunk house refurbishment			PROJECT #	00084
CLIENT	Quoin			DATE #	9/9/15
DWG	Site			SCALE @ A3	1:200
				DRAWN	RP
				CHKD	SH
				REVISION	B


do not scale off plans
 all dimensions in millimetres
 confirm all dimensions on site
 all work to relevant NCC and AS

S. Group © Copyright 2014
 PO Box 1271 Launceston TAS 7250 Australia T: 03 63 111 403 E: info@sgroup.com.au W: www.sgroup.com.au

22 Cameron Street Launceston, Tasmania

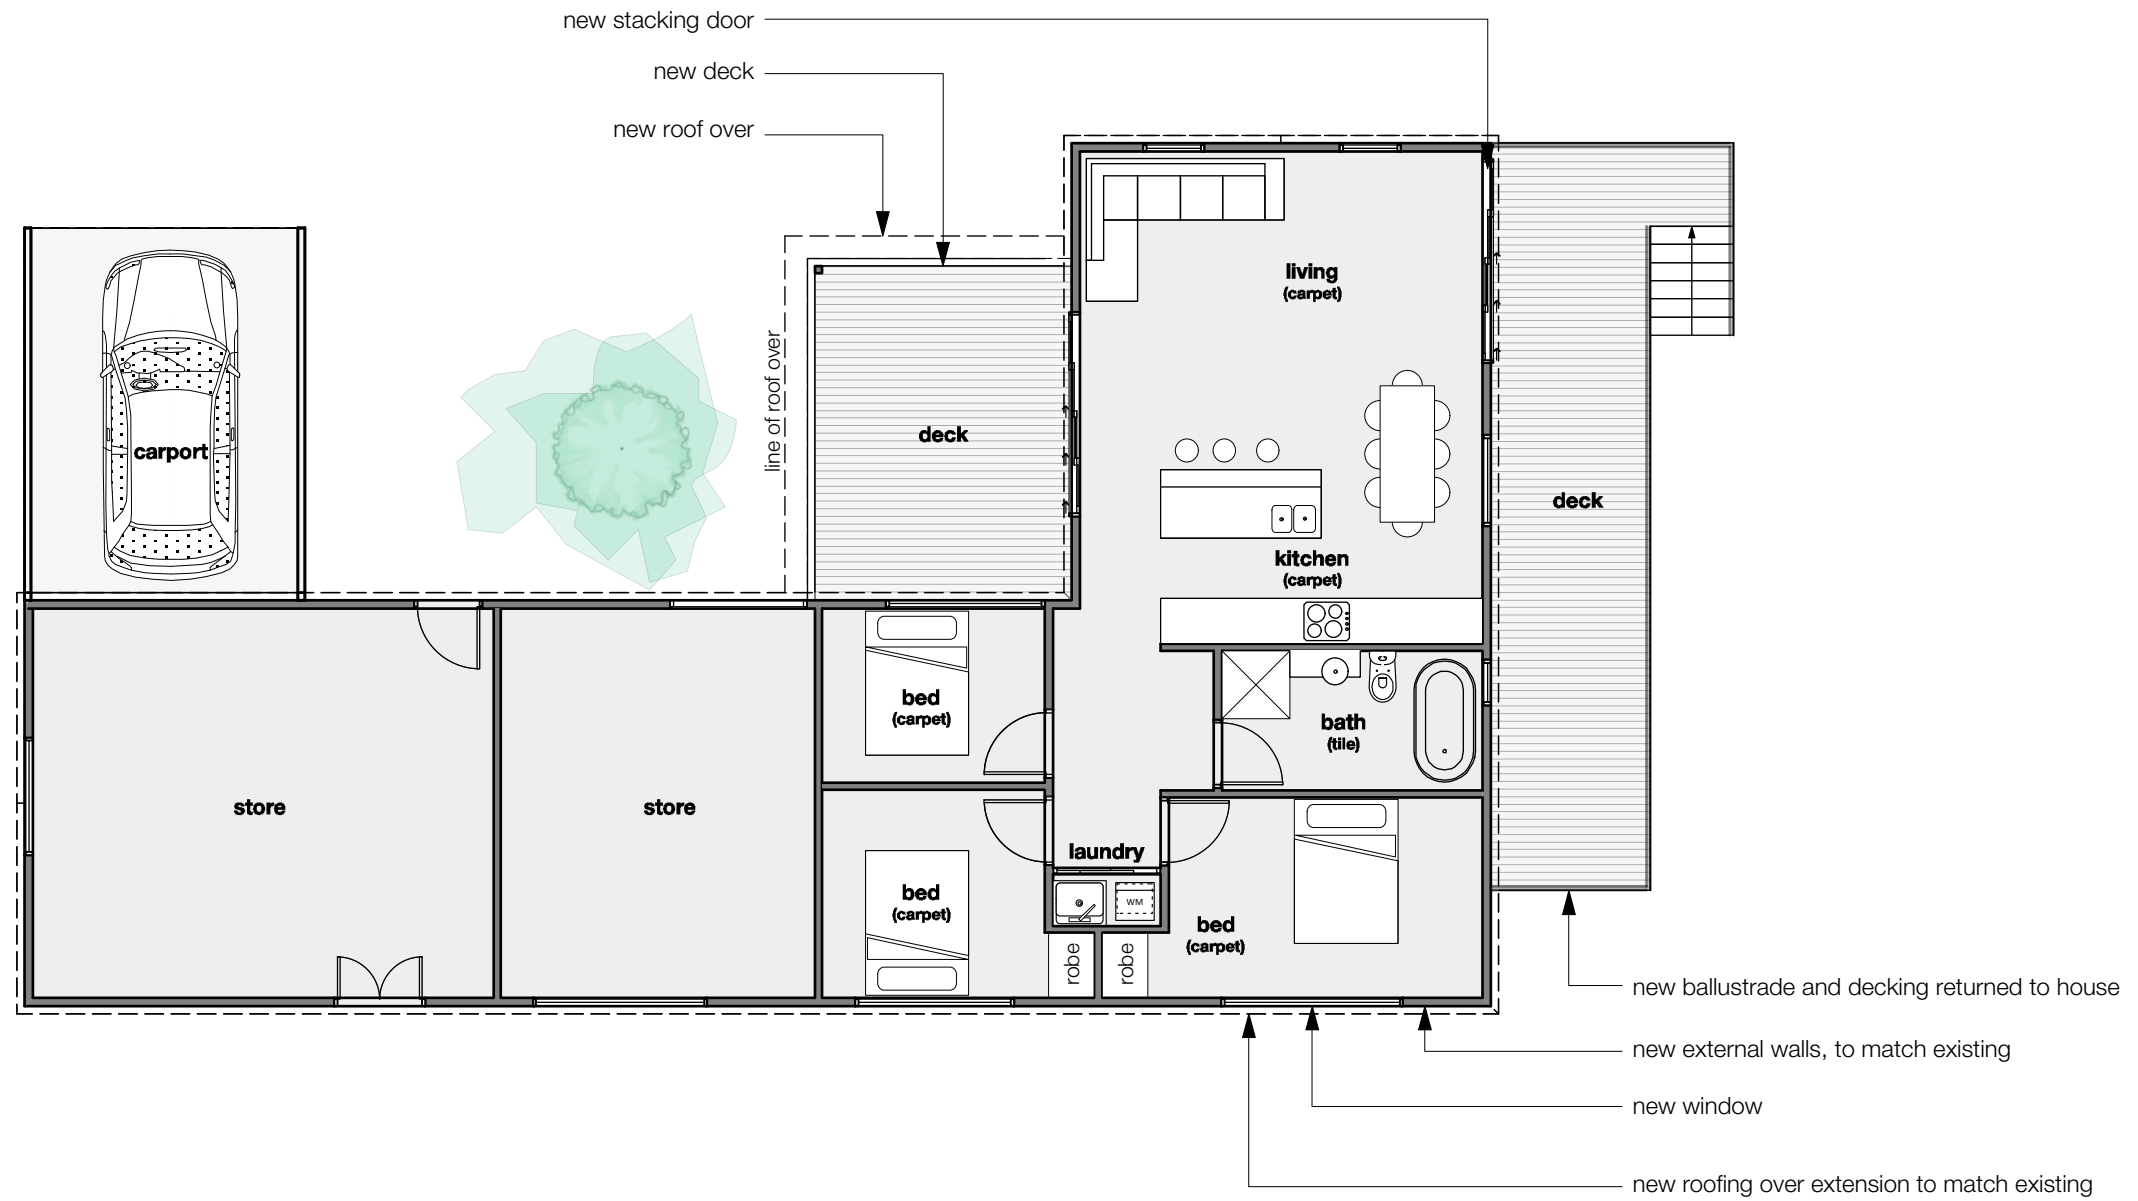


Floor area
137.7M2

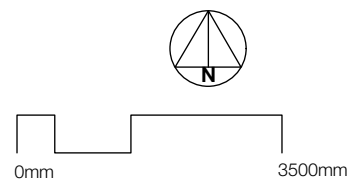


architecture
development
strategic design



ISSUE	B	DATE	9/9/15	REVISION	Development Application Rev B
PROJECT	Existing Bunk house refurbishment			PROJECT #	00084
CLIENT	Quoin			DATE #	9/9/15
DWG	floor plan			SCALE @ A3	1:200
				DRAWN	RP
				CHKD	SH
				REVISION	B

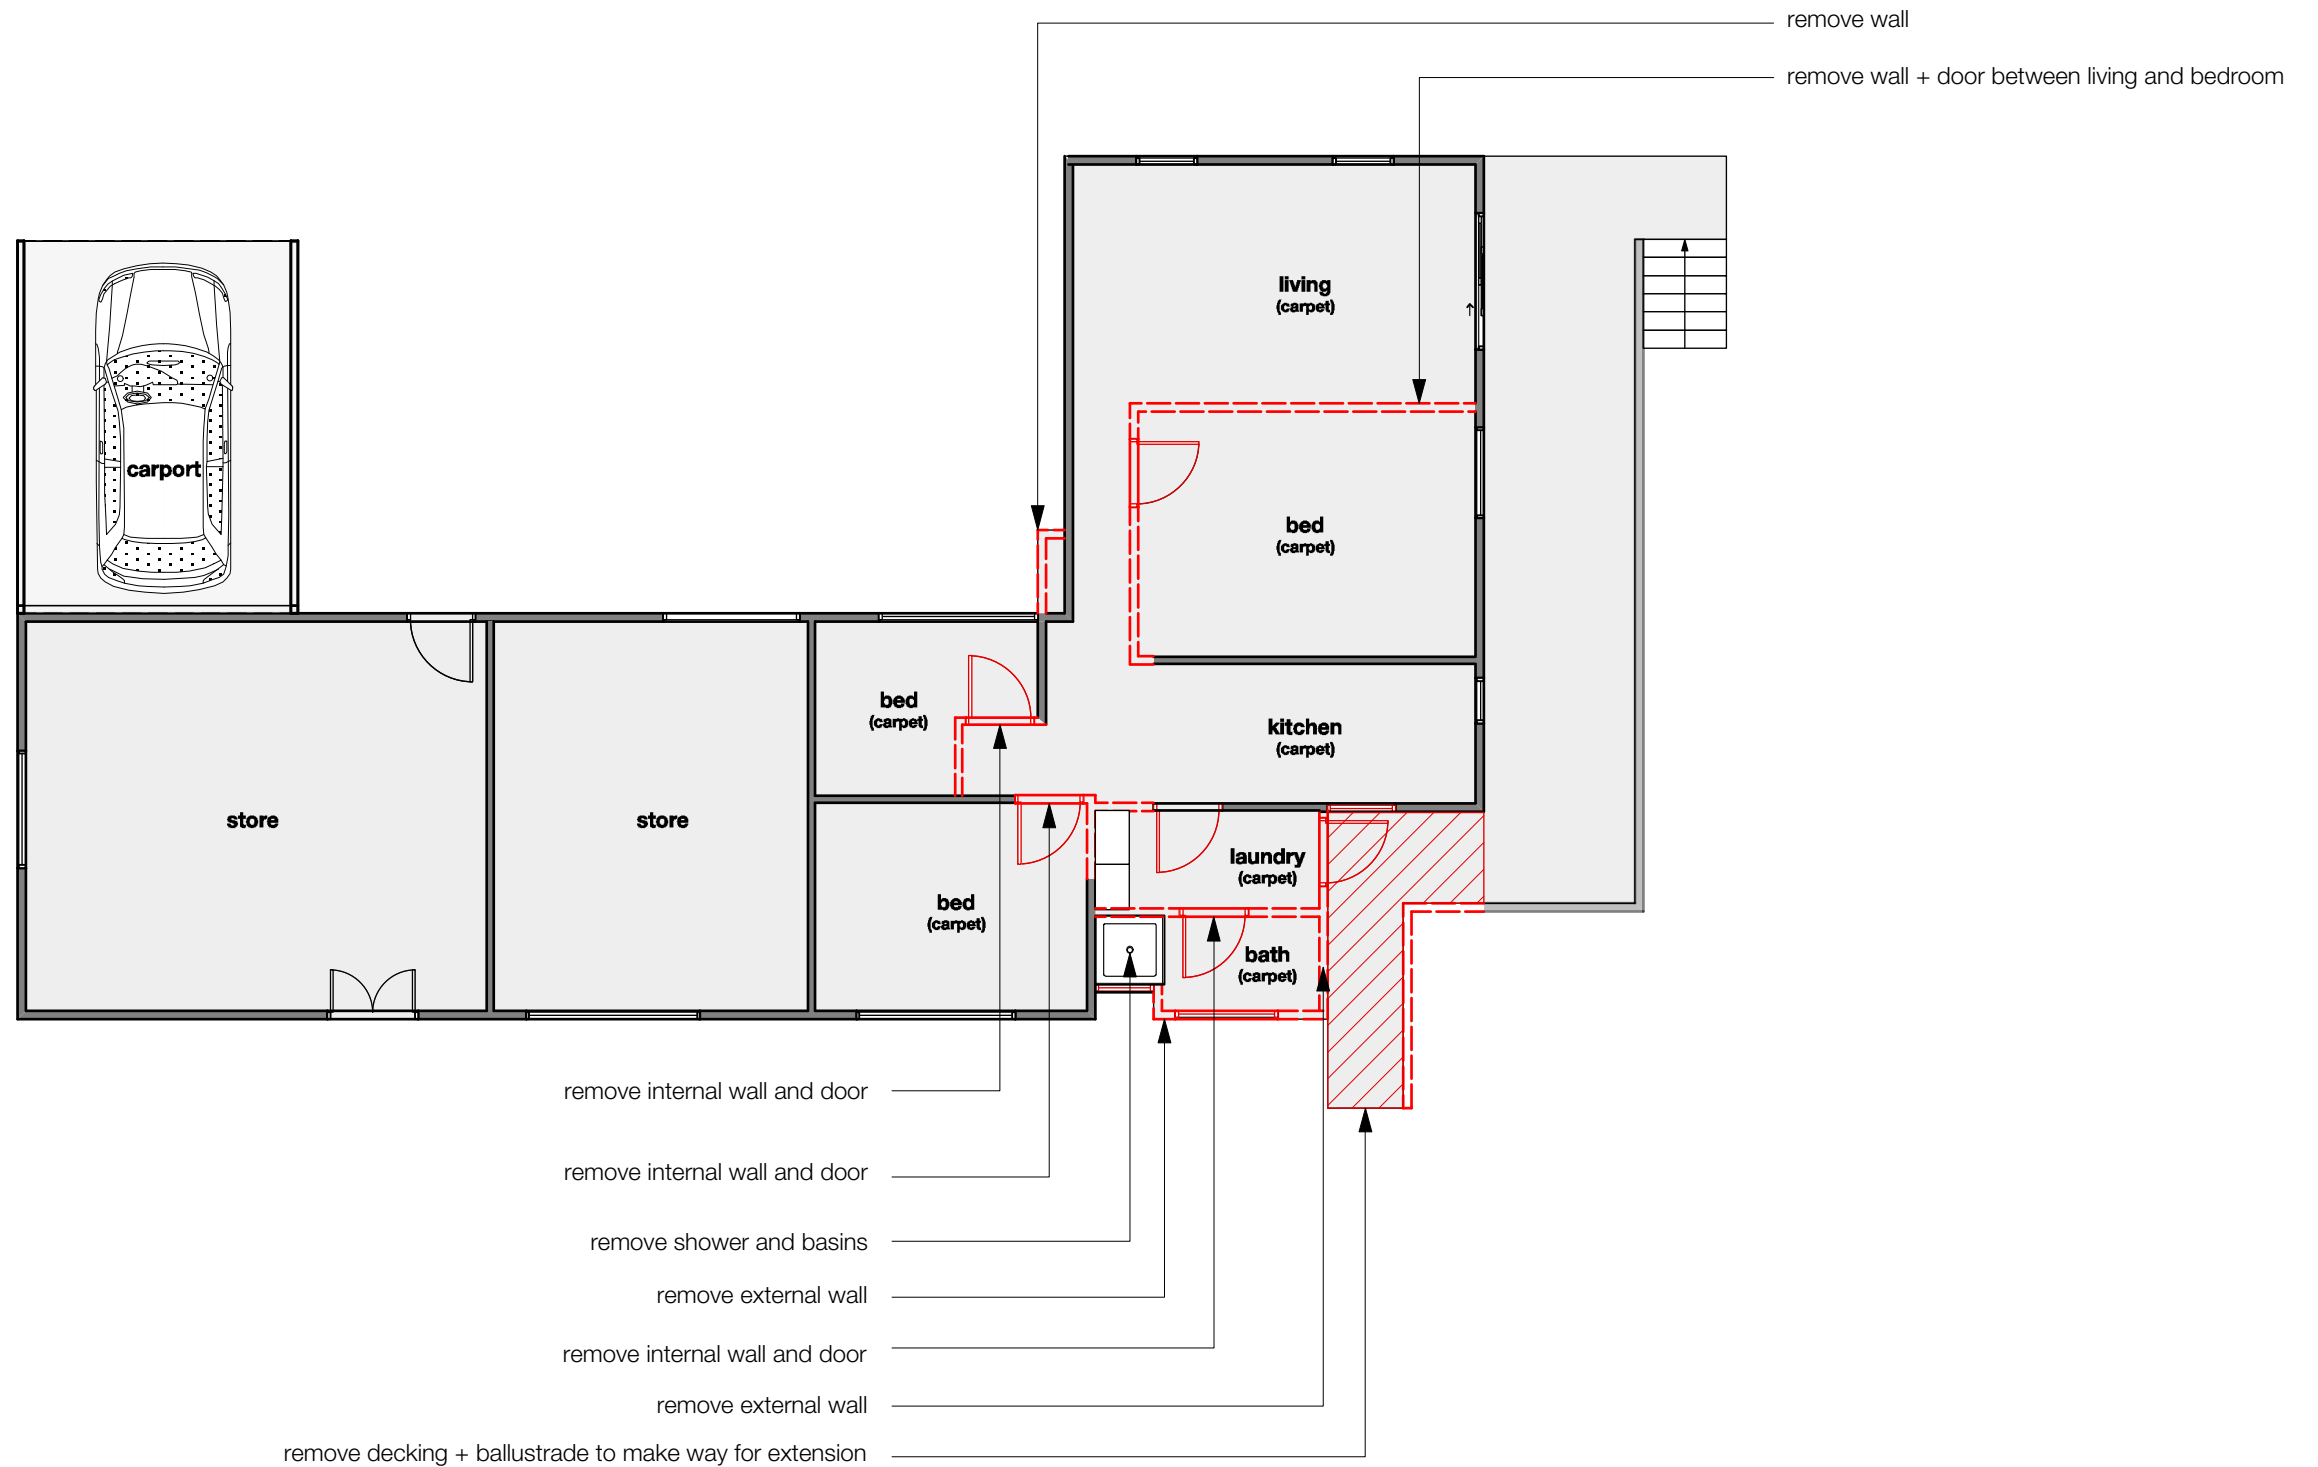



Floor area
132.14M2

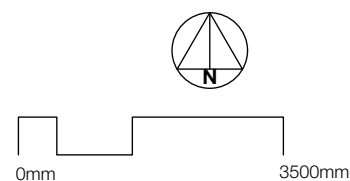

architecture
development
strategic design



ISSUE	B	DATE	9/9/15	REVISION	Development Application Rev B
PROJECT	Existing Bunk house refurbishment			PROJECT #	00084
CLIENT	Quoin			DATE #	9/9/15
DWG	demolition plan			SCALE @ A3	1:200
				DRAWN	RP
				CHKD	SH
				REVISION	B

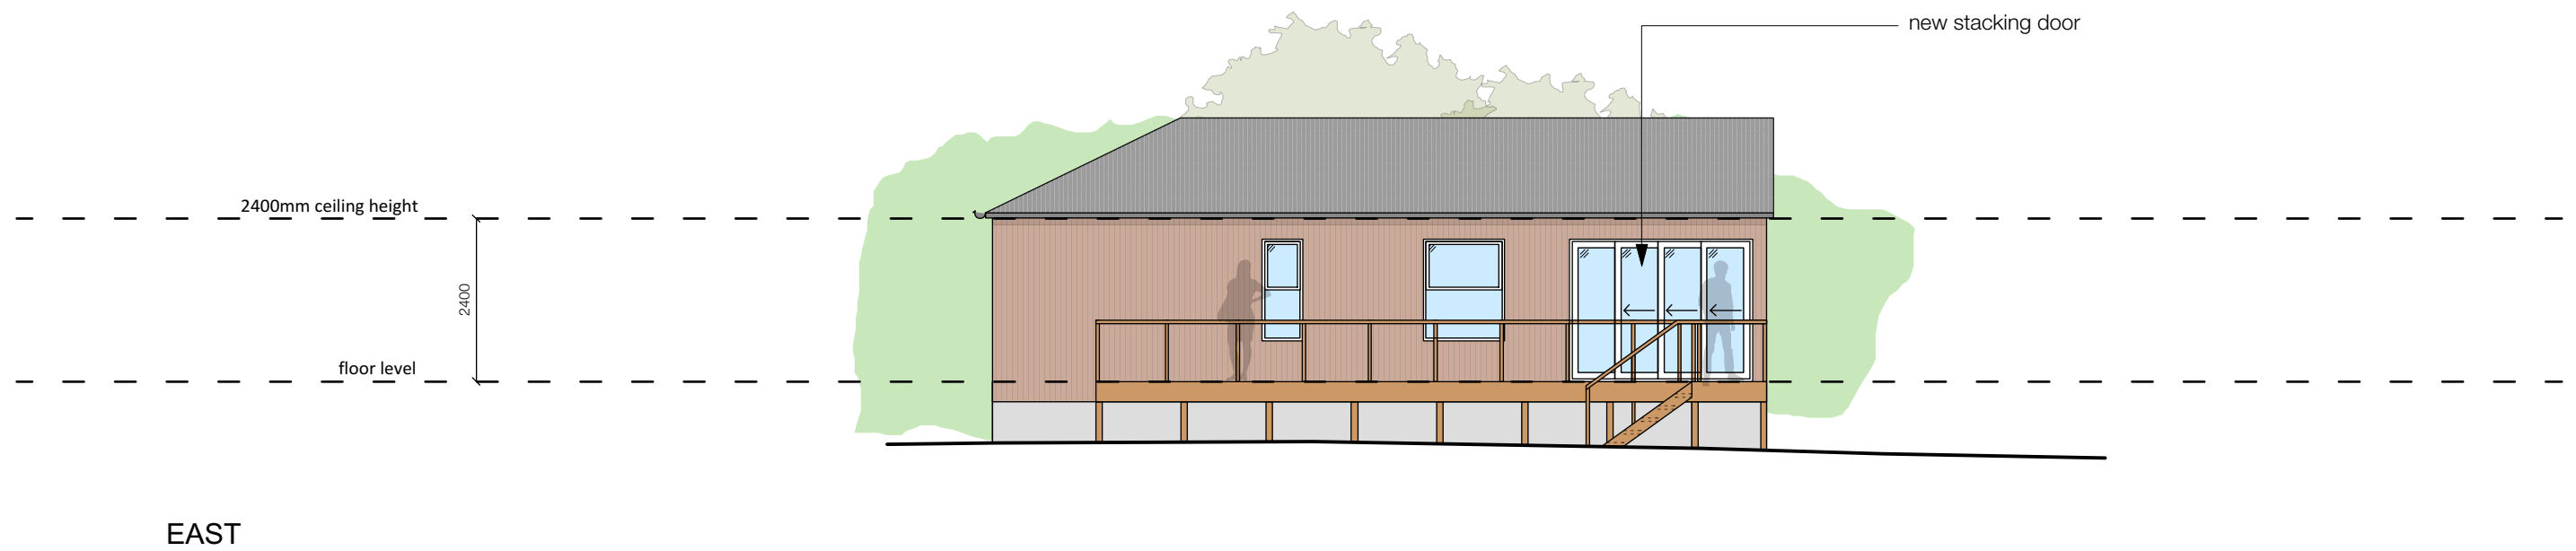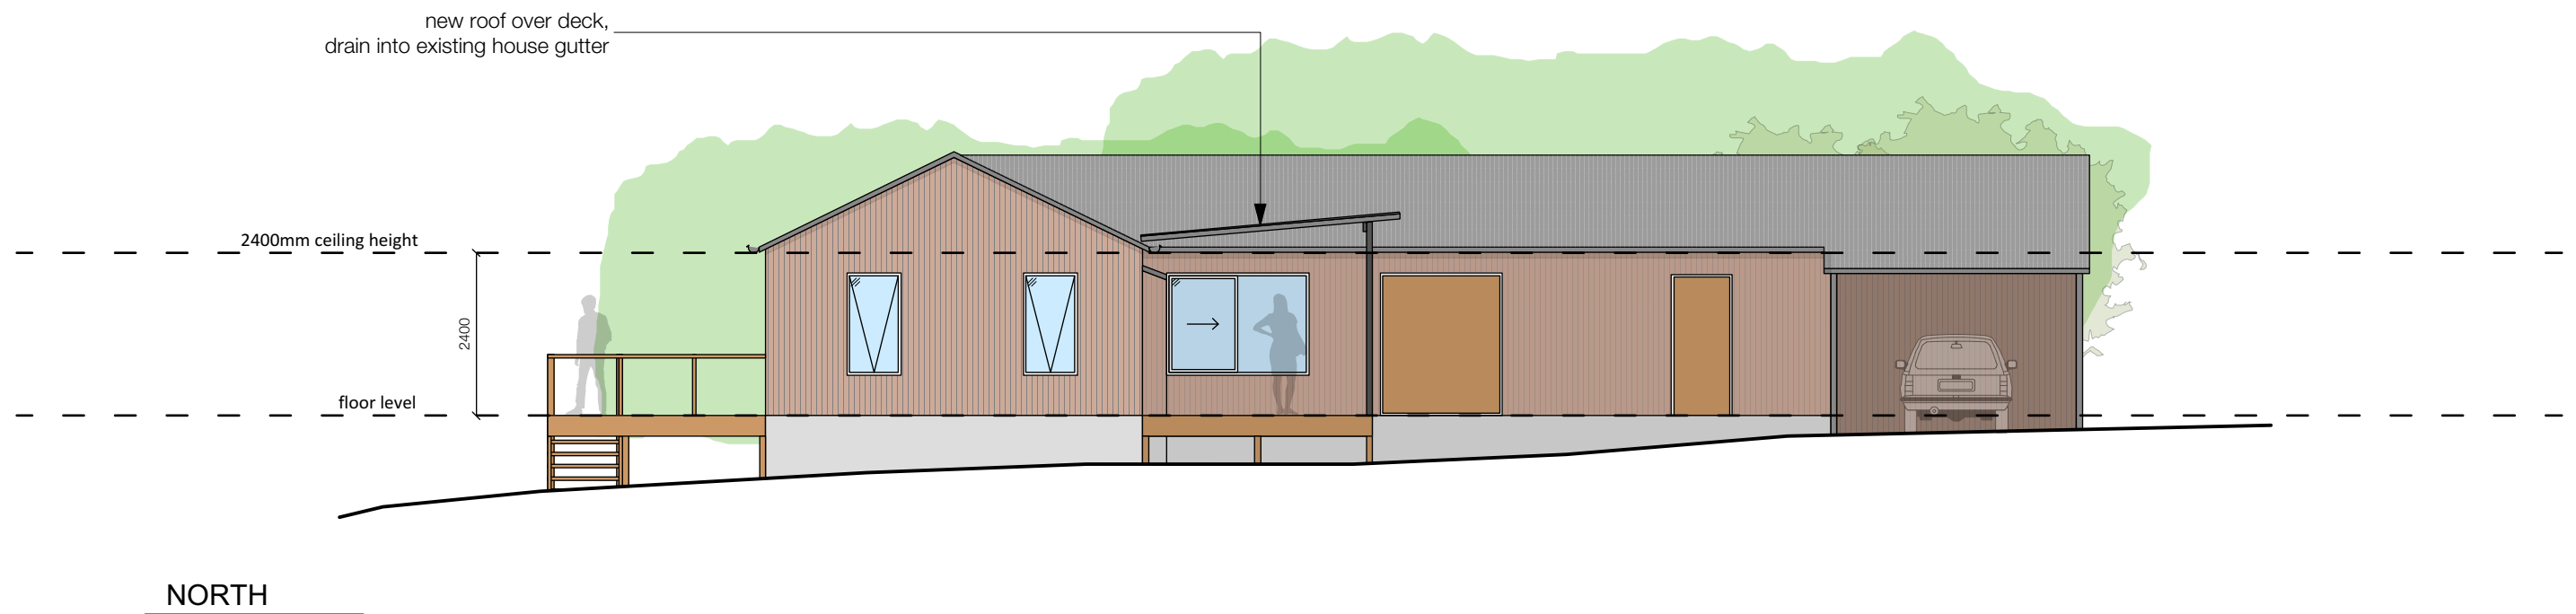


architecture
development
strategic design




ISSUE	B	DATE	9/9/15	REVISION	Development Application Rev B
PROJECT	Existing Bunk house refurbishment			PROJECT #	00084
CLIENT	Quoin			DATE #	9/9/15
DWG	Elevations 01			SCALE @ A3	1:200
				DRAWN	RP
				CHKD	SH
				REVISION	B

S. Group © Copyright 2014
PO Box 1271 Launceston TAS 7250 Australia T: 03 63 111 403 E: info@sgroup.com.au W: www.sgroup.com.au

22 Cameron Street Launceston, Tasmania

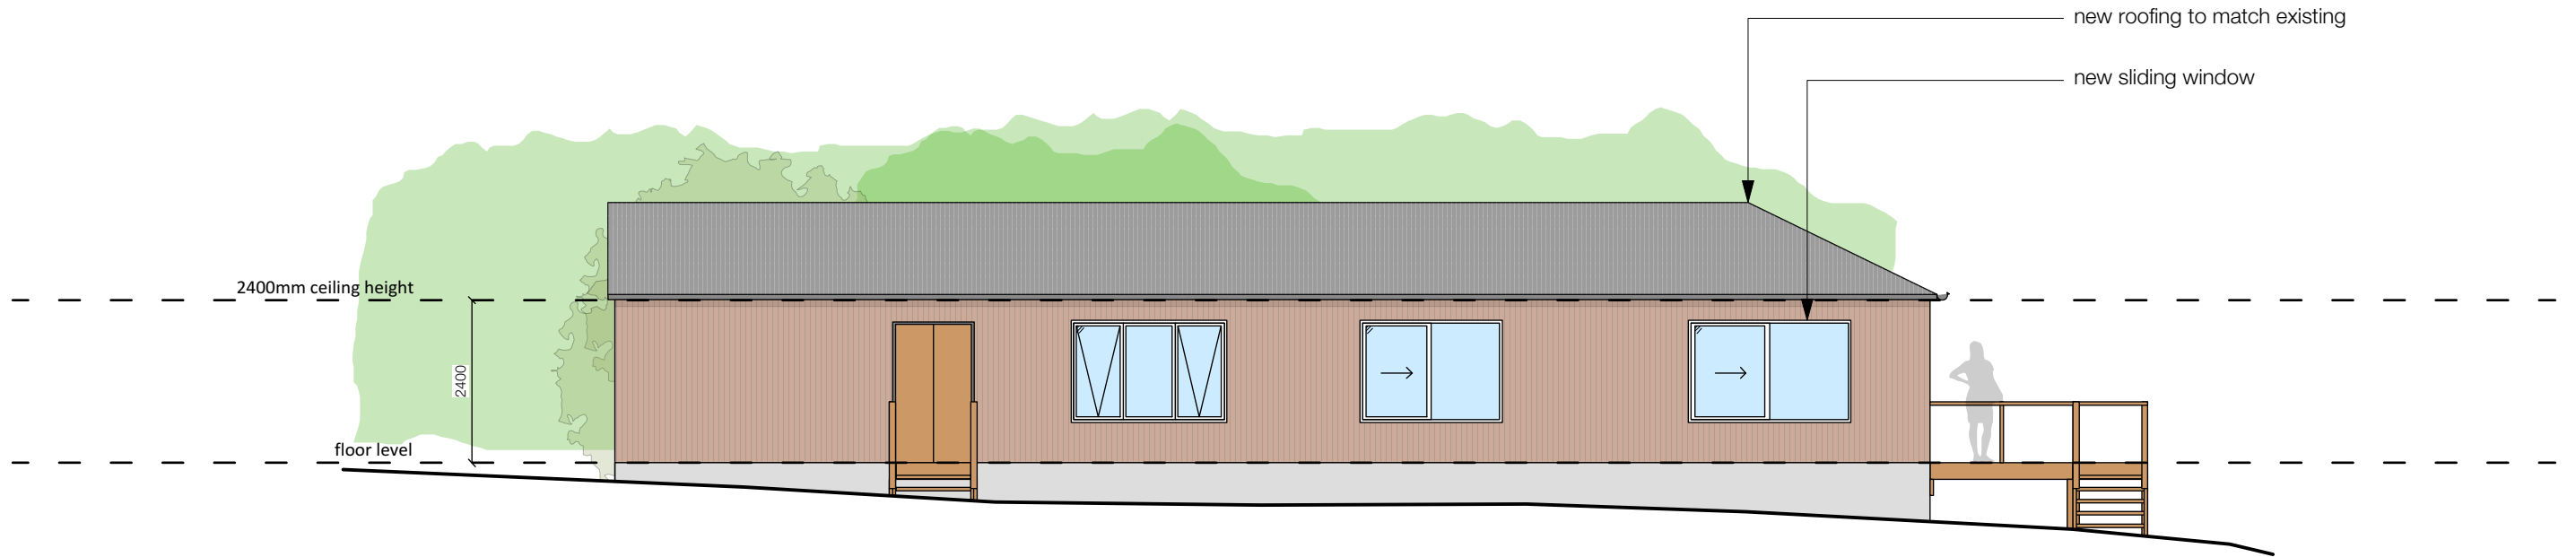

SOUTH

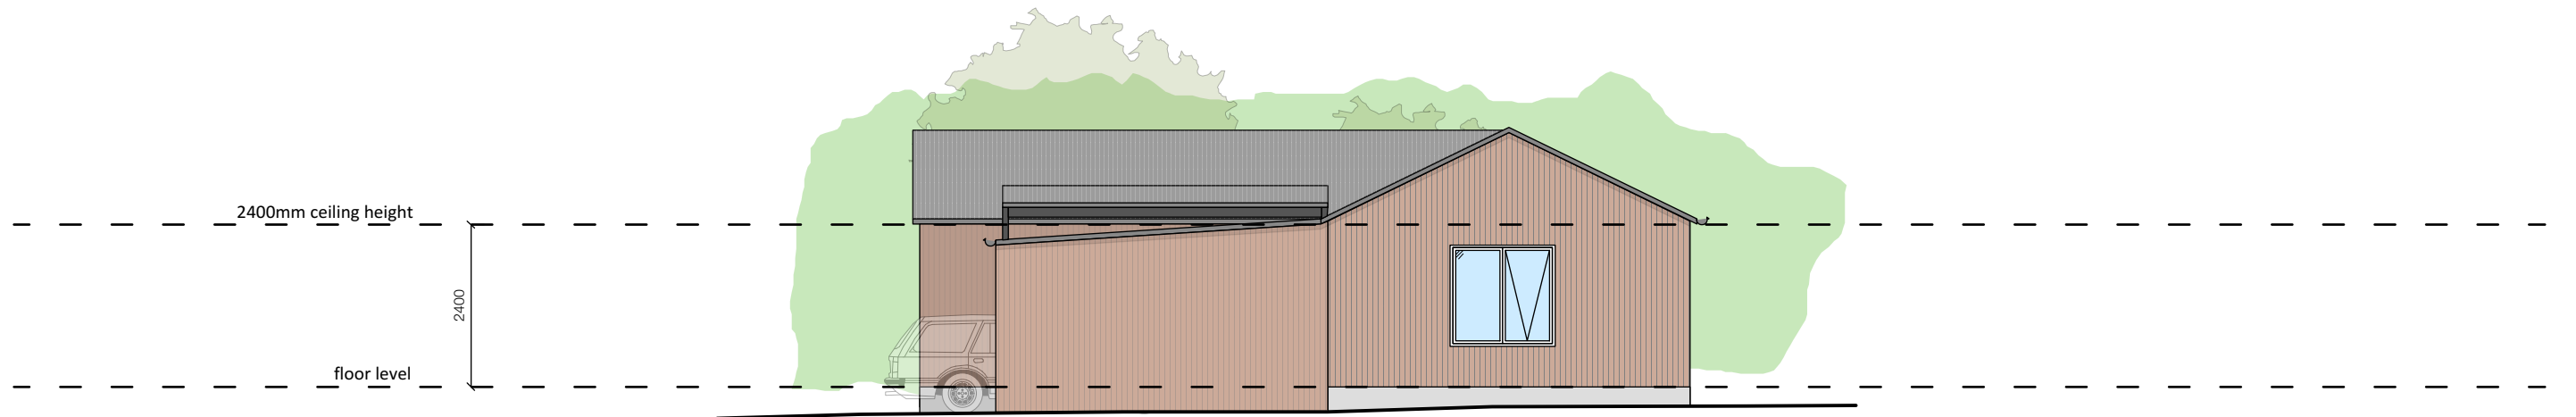

WEST



architecture
development
strategic design



ISSUE	B	DATE	9/9/15	REVISION	Development Application Rev B
PROJECT	Existing Bunk house refurbishment			PROJECT #	00084
CLIENT	Quoin			DATE #	9/9/15
DWG	Elevations 02			SCALE @ A3	1:200
				DRAWN	RP
				CHKD	SH
				REVISION	B