


NORTH VIEW

WEST VIEW

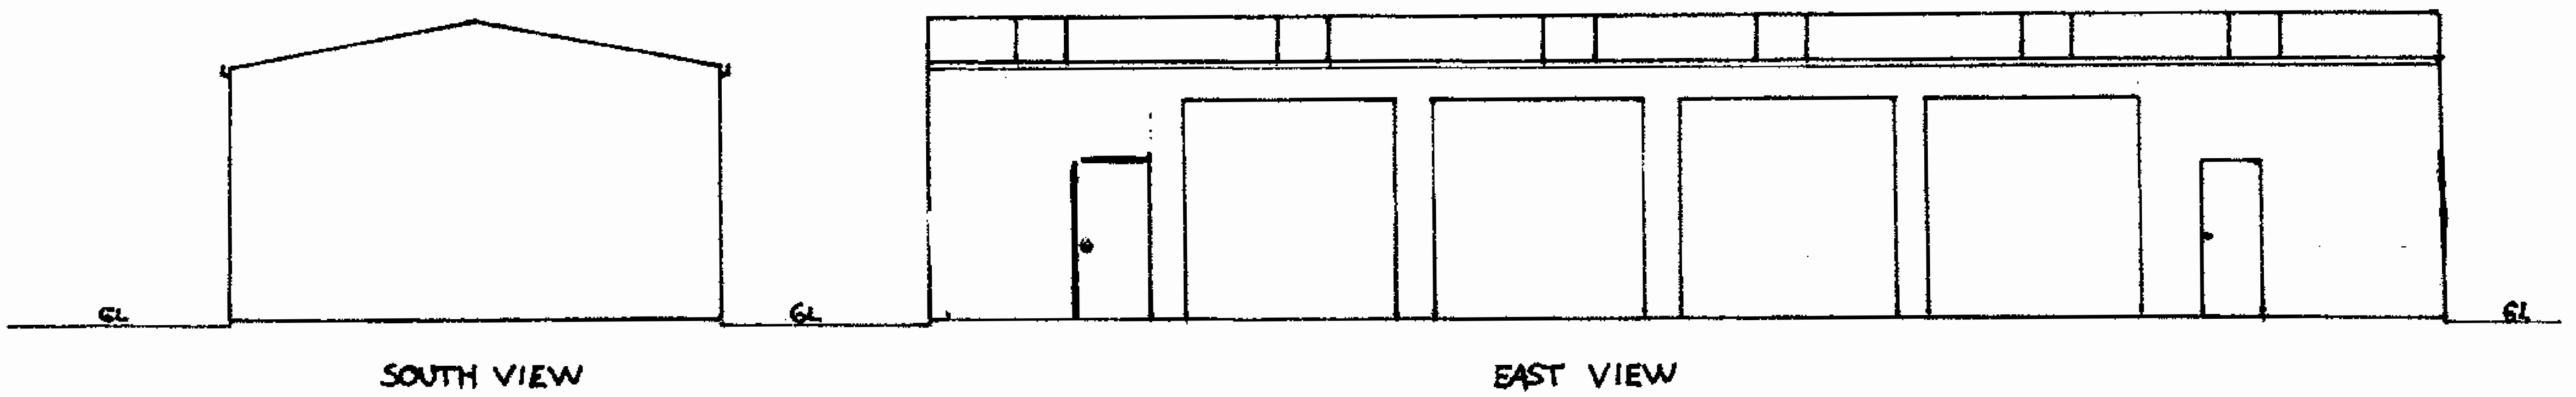

SOUTH VIEW

EAST VIEW

EXISTING SHED
LOT 1 RESERVED ROAD LADY BARRON 7255
FOR GAIL GRACE JUNE 2016 SCALE 1:100