


Floor area


441M2

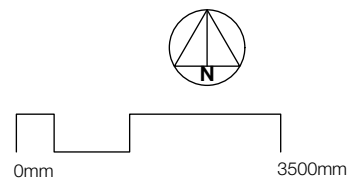


architecture  
development  
strategic design



ISSUE	B	DATE	9/9/15	REVISION	Development Application Rev B
PROJECT	Maintenance Shed				PROJECT #
CLIENT	Quoin				14.27
DWG	floor plan Maintenance Shed				DWG #
		DATE #	9/9/15	SCALE @ A3	1:100
		DRAWN	SG	CHKD	SH
				REVISION	B

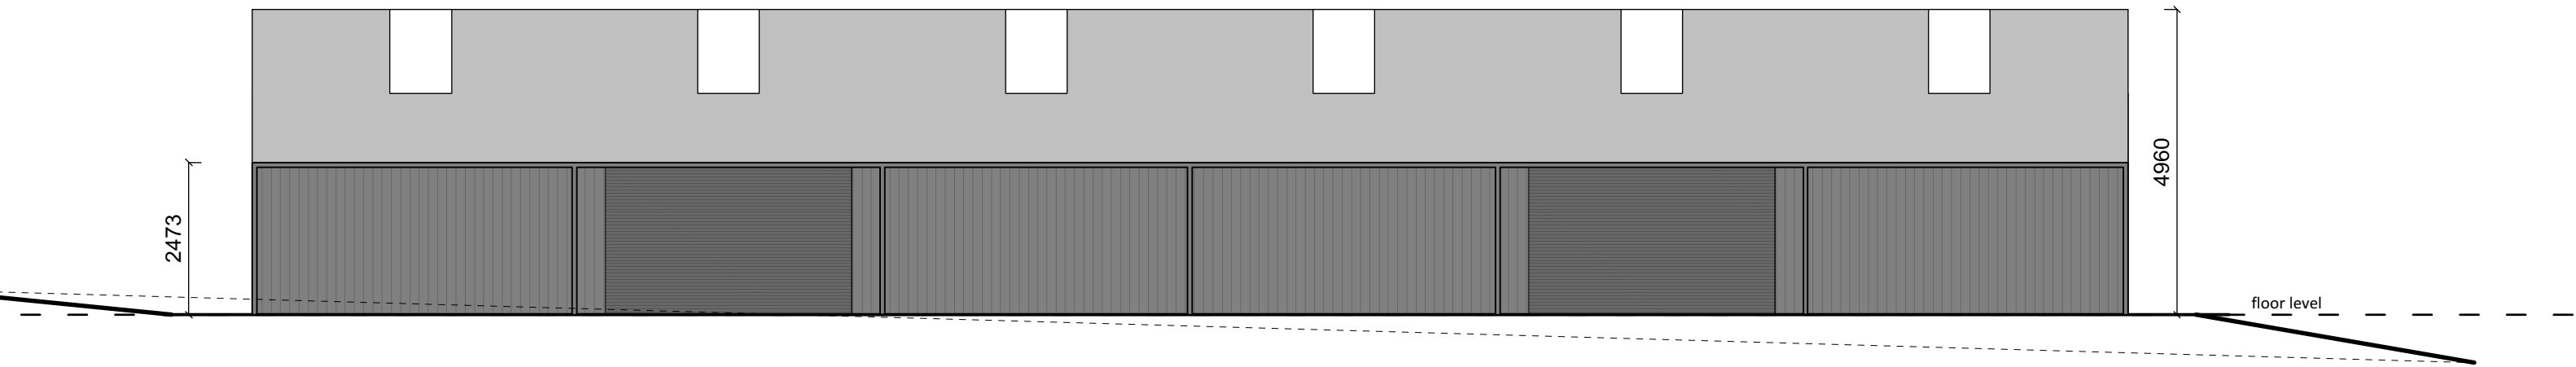

NORTH

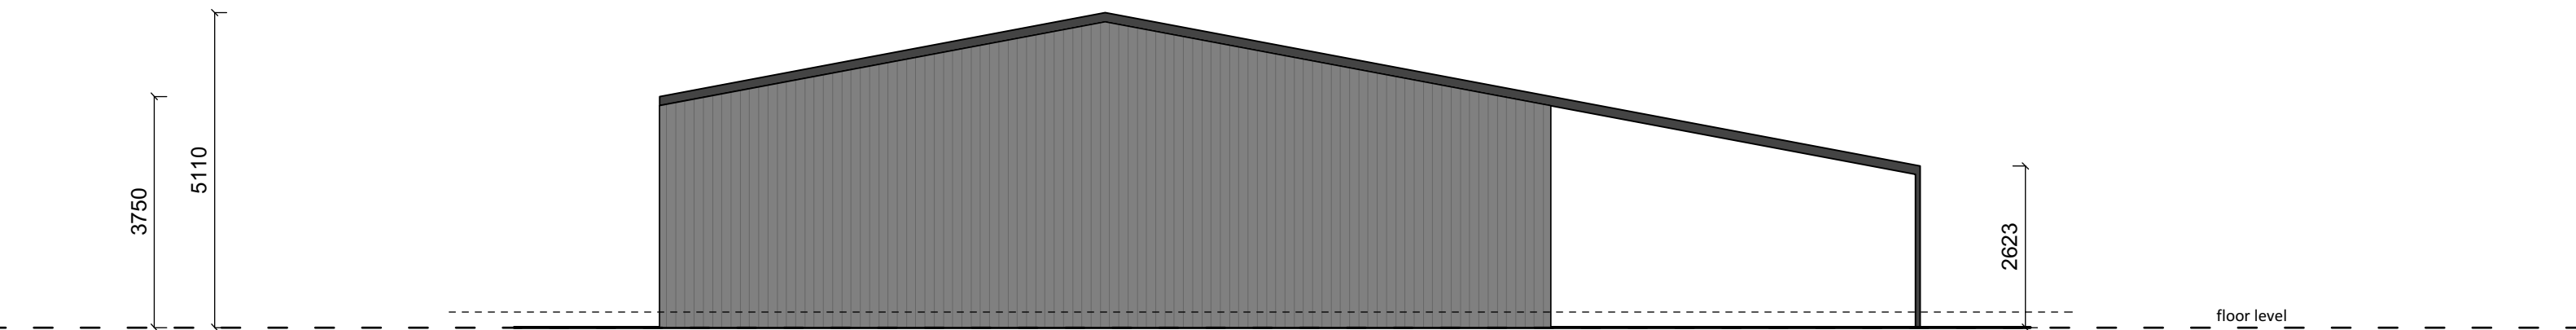


EAST




architecture  
development  
strategic design



ISSUE	B	DATE	9/9/15	REVISION	Development Application Rev B
PROJECT	Maintenance Shed			PROJECT #	14.27
CLIENT	Quoin			DATE #	9/9/15
DWG	Elevations 01			SCALE @ A3	1:100
				DRAWN	SG
				CHKD	SH
				REVISION	B

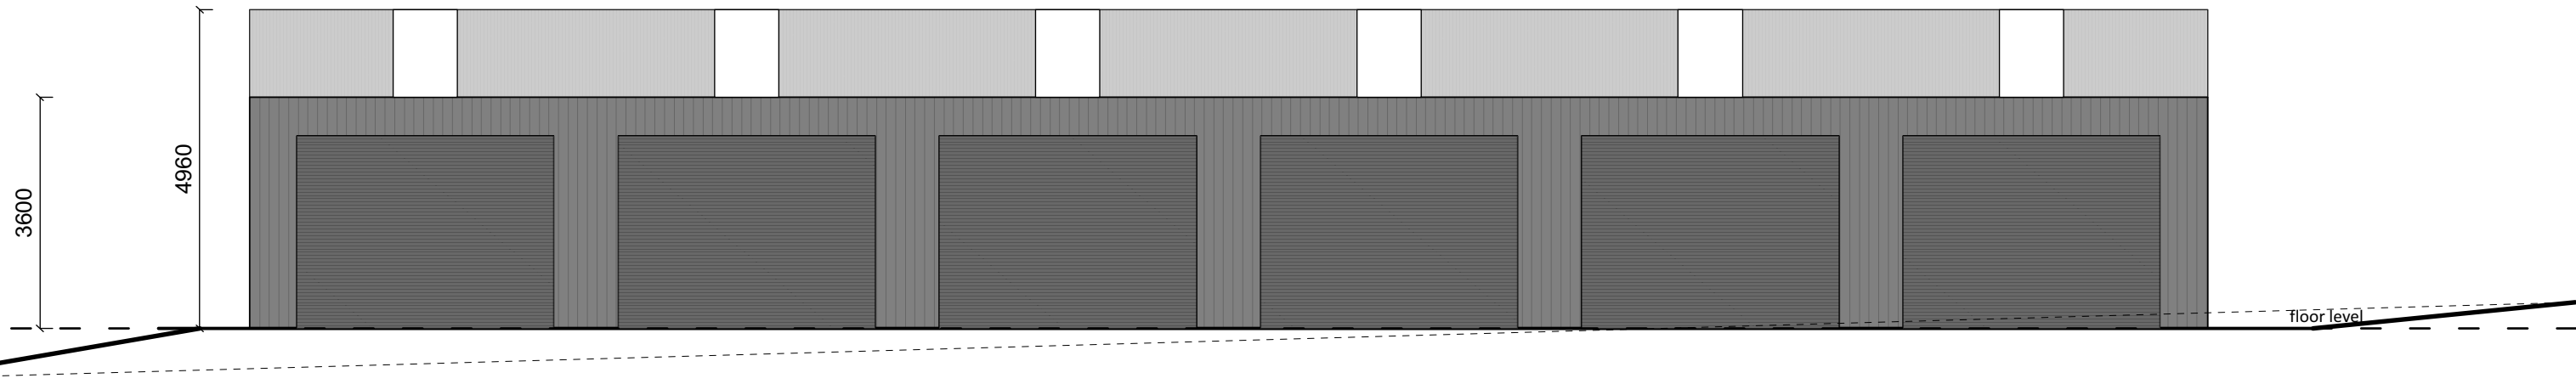

SOUTH

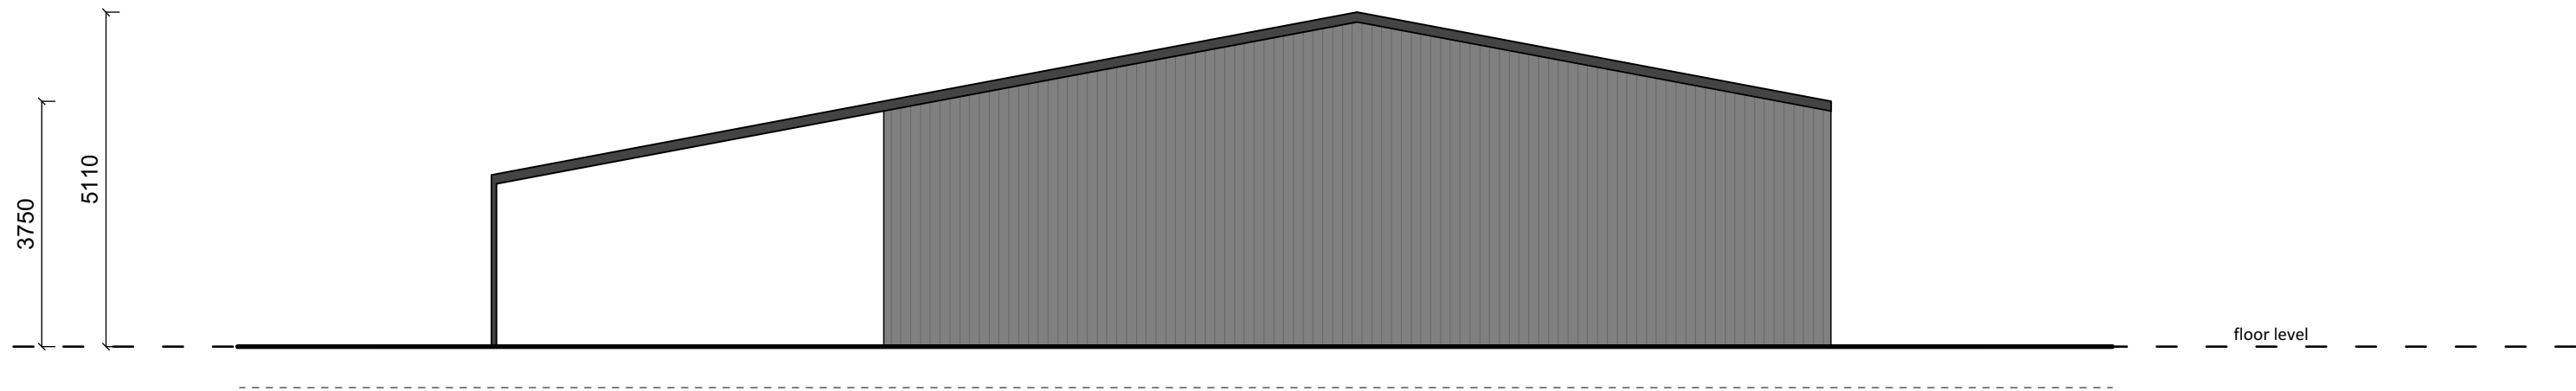

WEST









architecture  
development  
strategic design



ISSUE	B	DATE	9/9/15	REVISION	Development Application Rev B
PROJECT	Maintenance Shed			PROJECT #	14.27
CLIENT	Quoin			DATE #	9/9/15
DWG	Elevations 02			SCALE @ A3	1:100
				DRAWN	SG
				CHKD	SH
				REVISION	B

Floor area

72M2

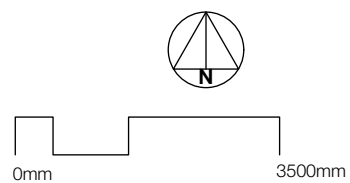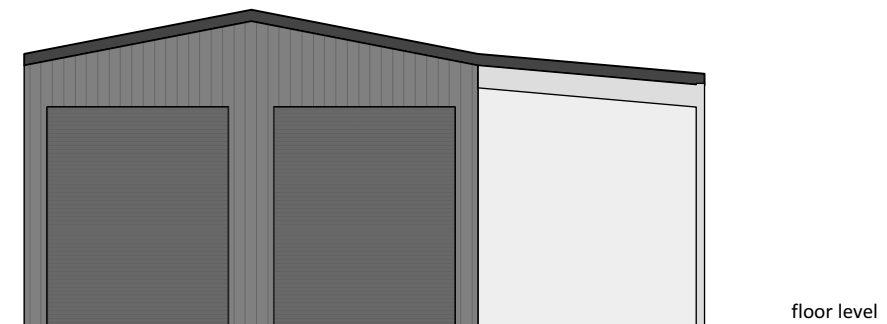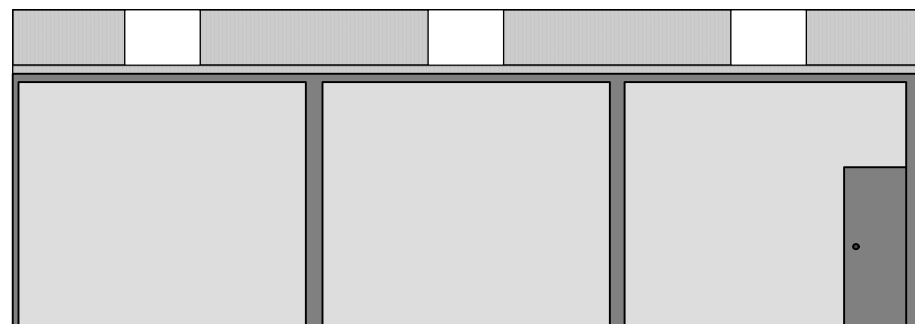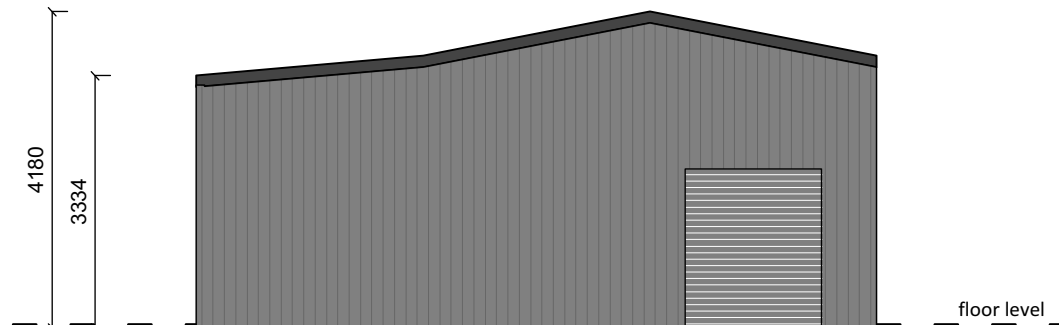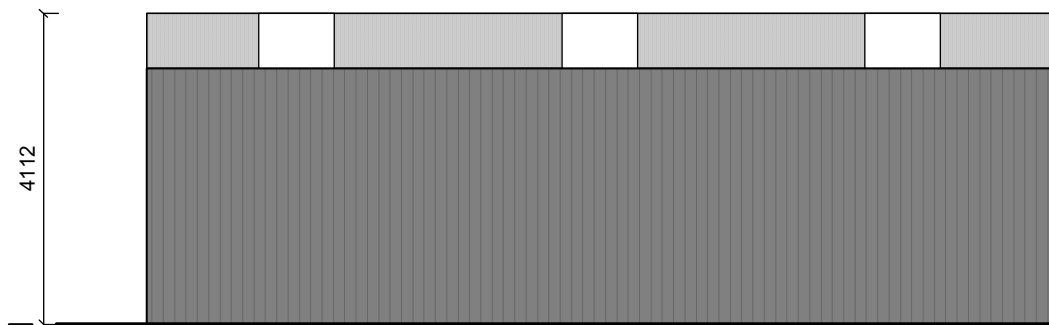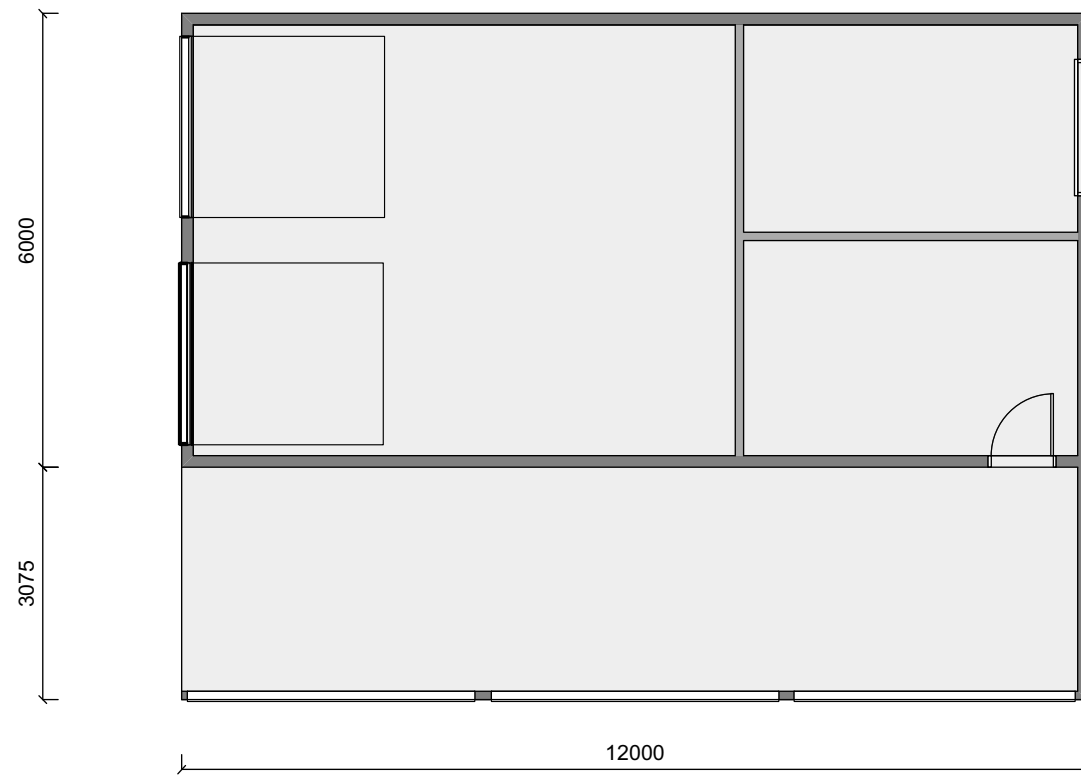

architecture  
development  
strategic design



ISSUE	B	DATE	9/9/15	REVISION	Development Application Rev B
PROJECT	Maintenance Shed				PROJECT # 14.27
CLIENT	Quoin				DATE # 9/9/15
DWG	Horse Shed				SCALE @ A3 1:100
				DRAWN SG	DWG # SH A4-001
				CHKD SH	REVISION B