


OWNER  FOLIO REFERENCE F/R 114871-1 F/R 208551-1 F/R 239612-1 F/R 241666-1 F/R 241667-1  GRANTEE	<b>PLAN OF TITLE</b>  LOCATION  FLINDERS - COOMA  FIRST SURVEY PLAN No. 1/4LO, 5/3LO, 6/4LO & 8/26LO  COMPILED BY LDRB  SCALE 1: 6000                      LENGTHS IN METRES		Registered Number  <b>P.153145</b>  APPROVED 28 NOV 2007  <i>Alice Kawa</i> Recorder of Titles
	MAPSHEET MUNICIPAL CODE No. 110 (5954)	LAST UPI No. AAN69 AAN70 AAN74 AAN75 FA016	LAST PLAN No. P114871 P239612 P241667 P208551 P241666

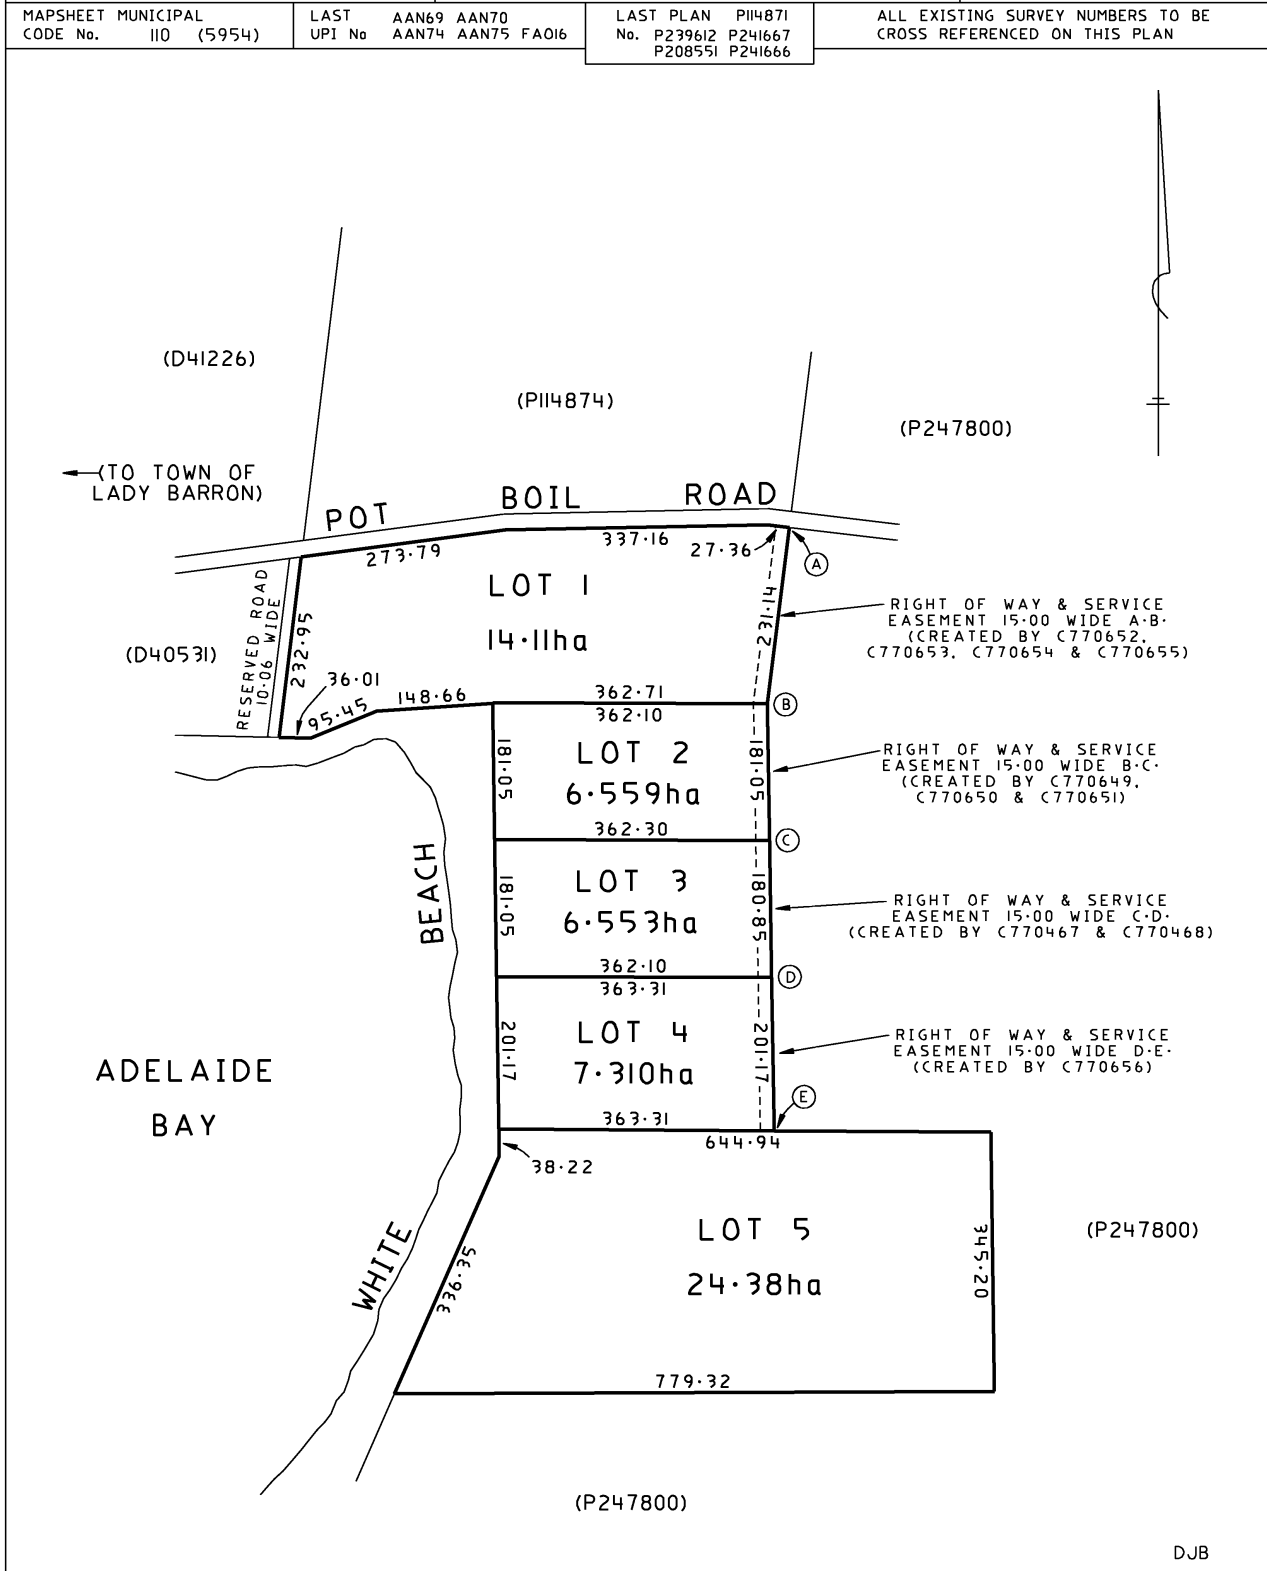

DJB