


LOWER FLOOR PLAN 1:100

6K00BL-A
FEBRUARY 2015

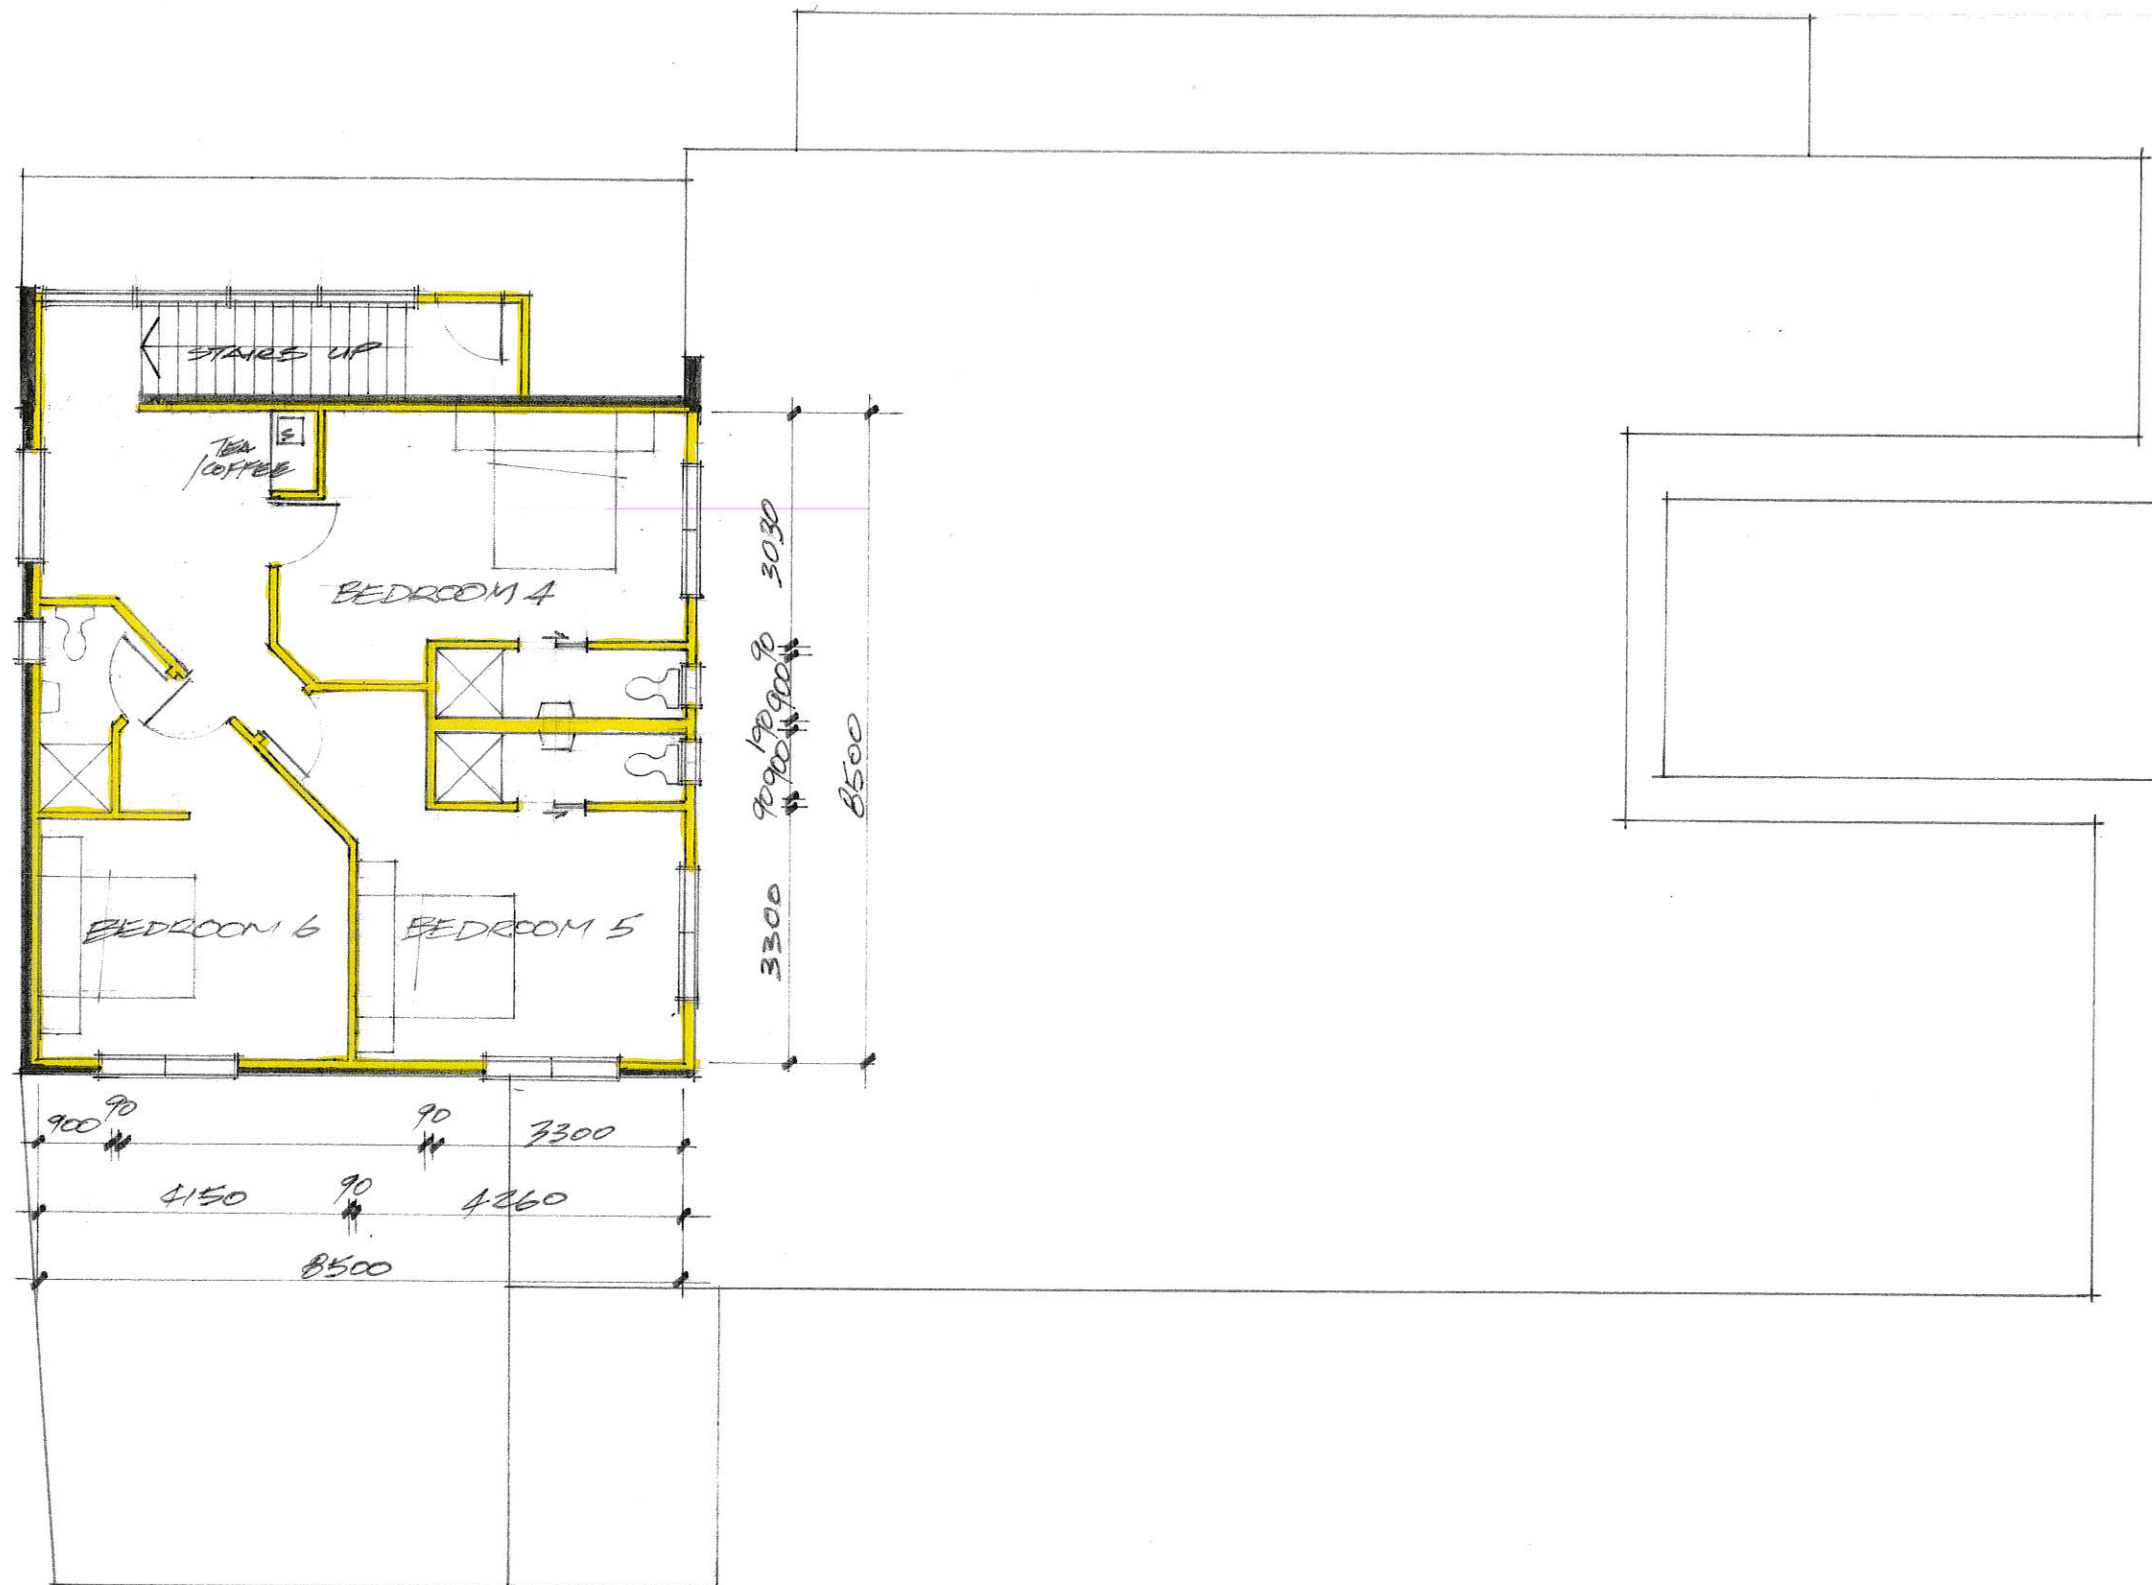



UPPER FLOOR PLAN 1:100

SK0084-A
FEBRUARY 2015