


OWNER		PLAN OF TITLE		REGISTERED NUMBER
FOLIO REFERENCE 237989-1 (LOT 3.) 231715-1 (LOT 1.) 231716-1 (LOT 2.)				LOCATION FLINDERS - CARENA
GRANTEE		FIRST SURVEY PLAN No. (29-1FLIND.) L.O.		APPROVED 11 MAR 1999
		COMPILED BY L.T.O.		<i>Michael Dine</i> Recorder of Titles
		SCALE 1:12500 LENGTHS IN METRES		
MAPSHEET MUNICIPAL CODE No. 110 (5754)	LAST AAS59, AAS60 UPI No AAP29	LAST PLAN No.	ALL EXISTING SURVEY NUMBERS TO BE CROSS REFERENCED ON THIS PLAN	

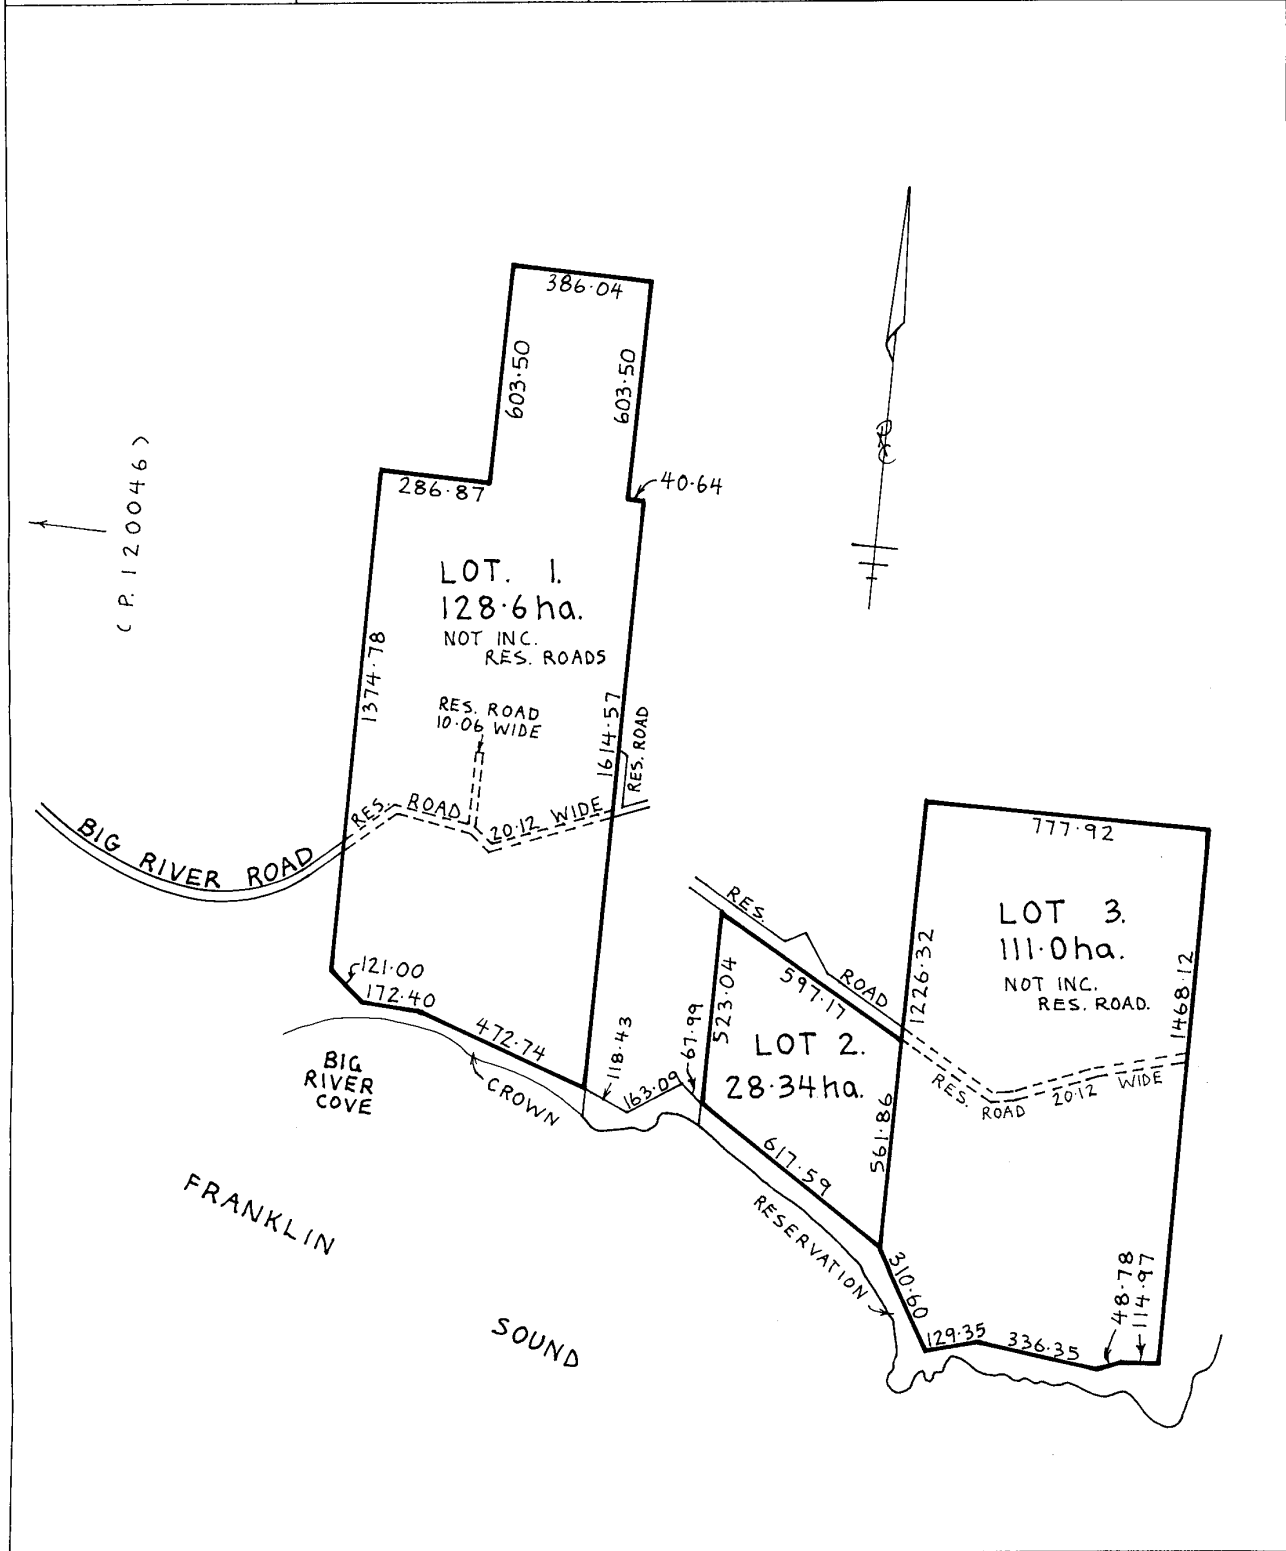

R.T.C. A-143