

SEARCH OF TORRENS TITLE

VOLUME 114787	FOLIO 1
EDITION 4	DATE OF ISSUE 08-Apr-2015

SEARCH DATE : 15-May-2018

SEARCH TIME : 03.44 PM

DESCRIPTION OF LAND

Parish of COOMA, Land District of FLINDERS  
 Lot 1 on Plan 114787  
 Derivation : Part of Lot 22773 Gtd. to L. Gunter  
 Prior CT 2692/59

SCHEDULE 1

M511370 TRANSFER to MALCOLM JOHN SINCLAIR Registered  
 08-Apr-2015 at noon


SCHEDULE 2

Reservations and conditions in the Crown Grant if any

UNREGISTERED DEALINGS AND NOTATIONS

No unregistered dealings or other notations

OWNER MURRAY WILLIAM HOLLOWAY		<b>PLAN OF SURVEY</b>	REGISTERED NUMBER <b>P 114787</b>
FOLIO REFERENCE C.T. VOL 2692 FOL 59			BY SURVEYOR
GRANTEE PART OF LOT 22773 98A1R16P LINDA GUNTER - PUR.		LOCATION LAND DISTRICT OF FLINDERS PARISH OF COOMA	APPROVED <del>EFFECTIVE FROM</del> 21 FEB 1995 <i>M. Holman</i> Recorder of Titles
MAPSHEET MUNICIPAL CODE No. 49		LAST UPI No.	LAST PLAN No. 19-7 EAR
SCALE 1: 4,000 LENGTHS IN METRES			
ALL EXISTING SURVEY NUMBERS TO BE CROSS REFERENCED ON THIS PLAN			

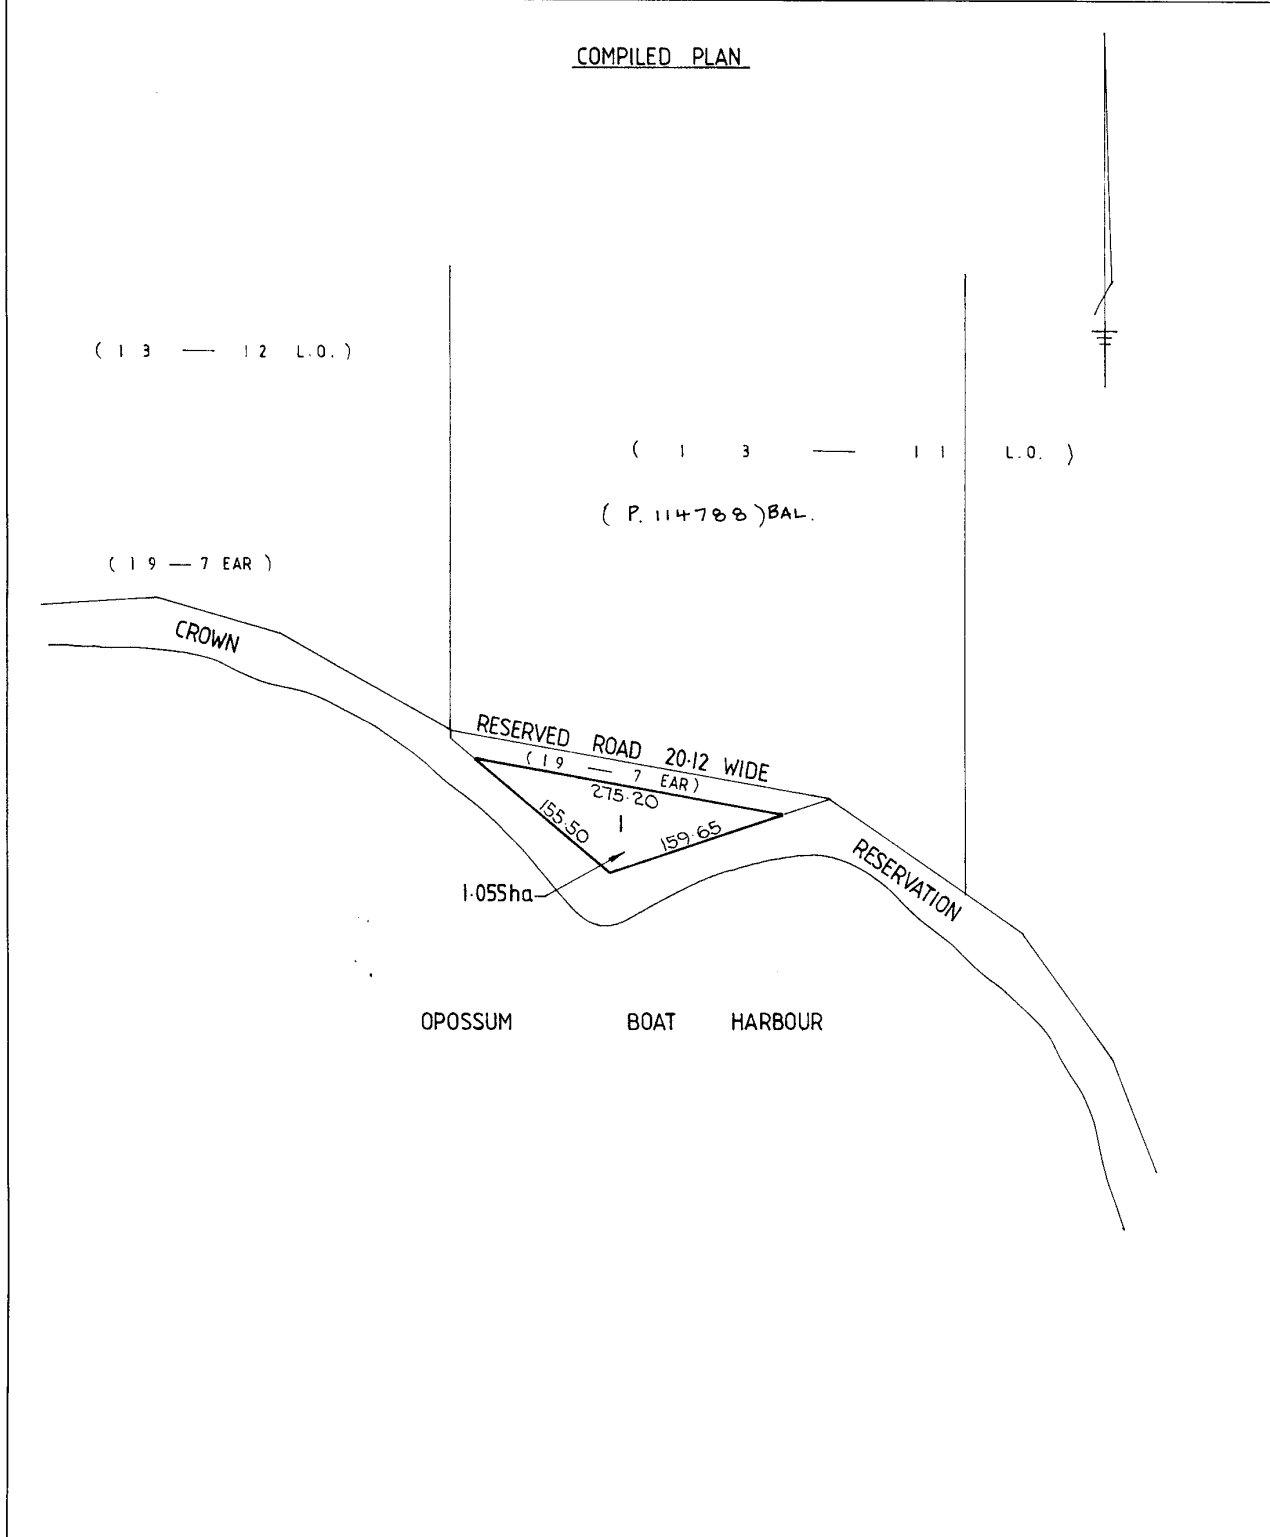

A-148